

Builder:

Project:

SCALE


DESIGN BY:
Chad Pepper
Original Date:

Last Revised:

1

SHEET

**Basement Floor (10' Ceiling) &
Foundation Plan (Field Verify)**
1/4" = 1'

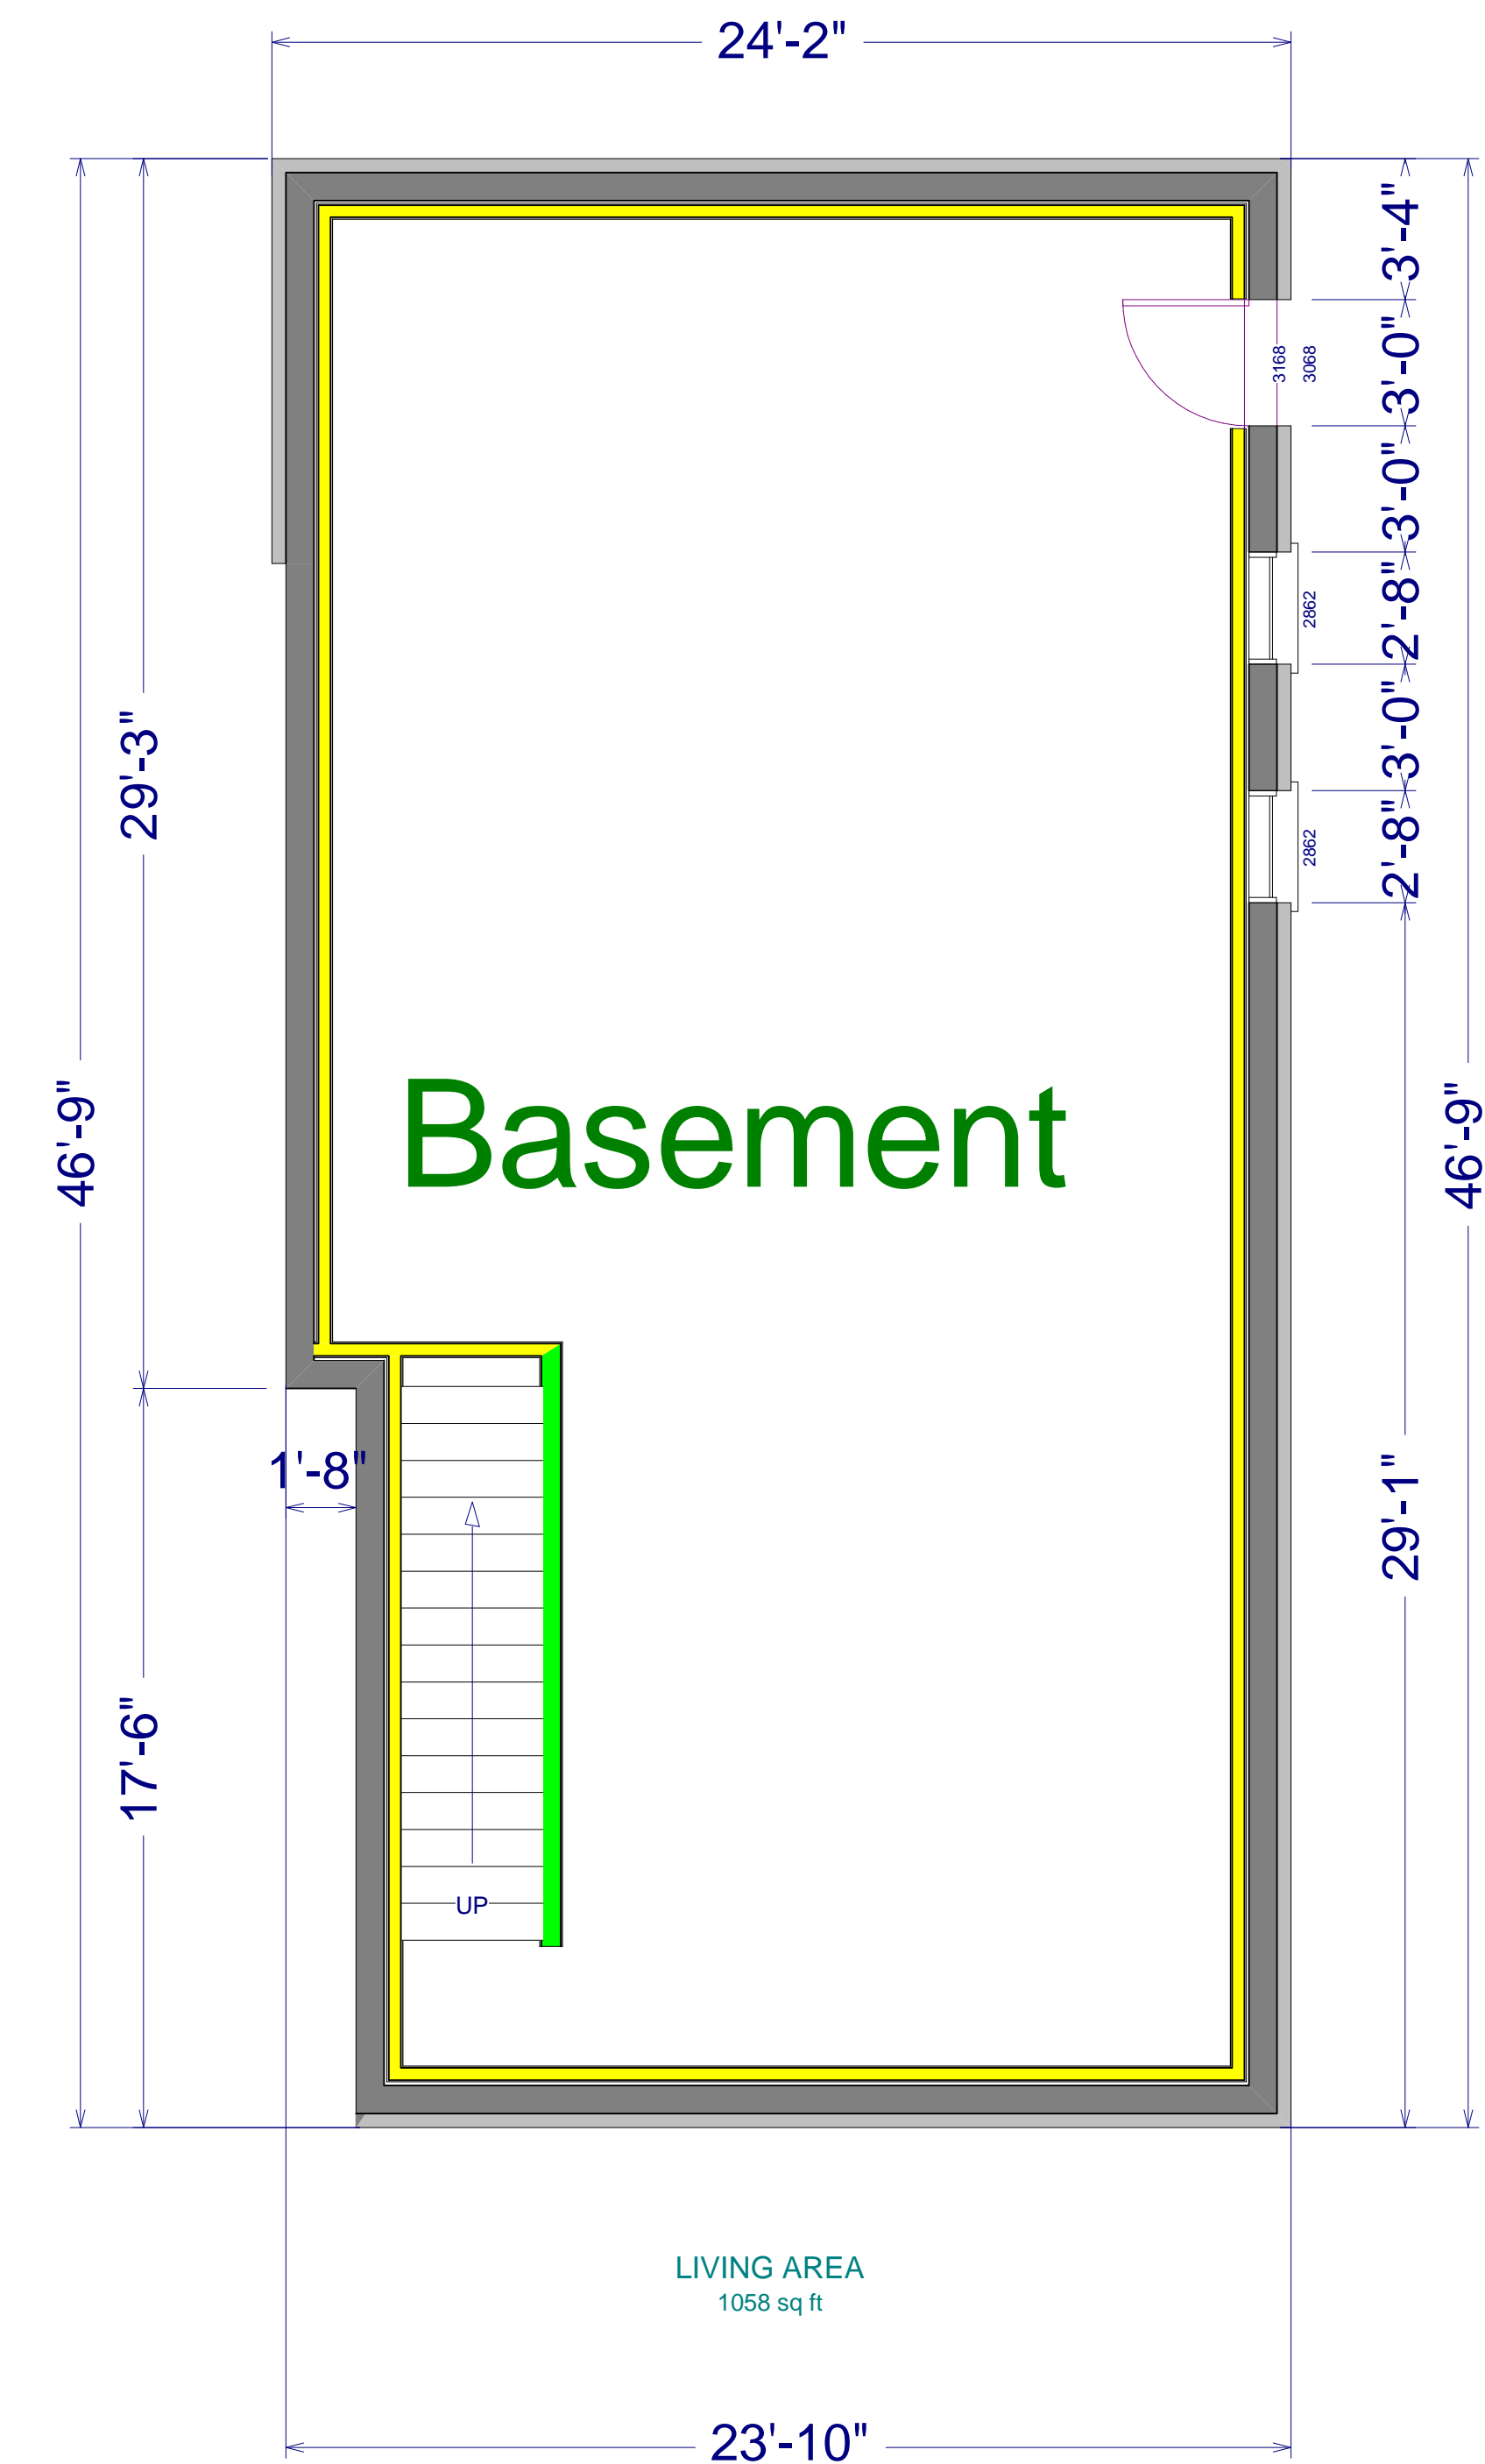

Builder:

Project:


SCALE

DESIGN BY:
Chad Pepper
Original Date:

Last Revised:

2

SHEET

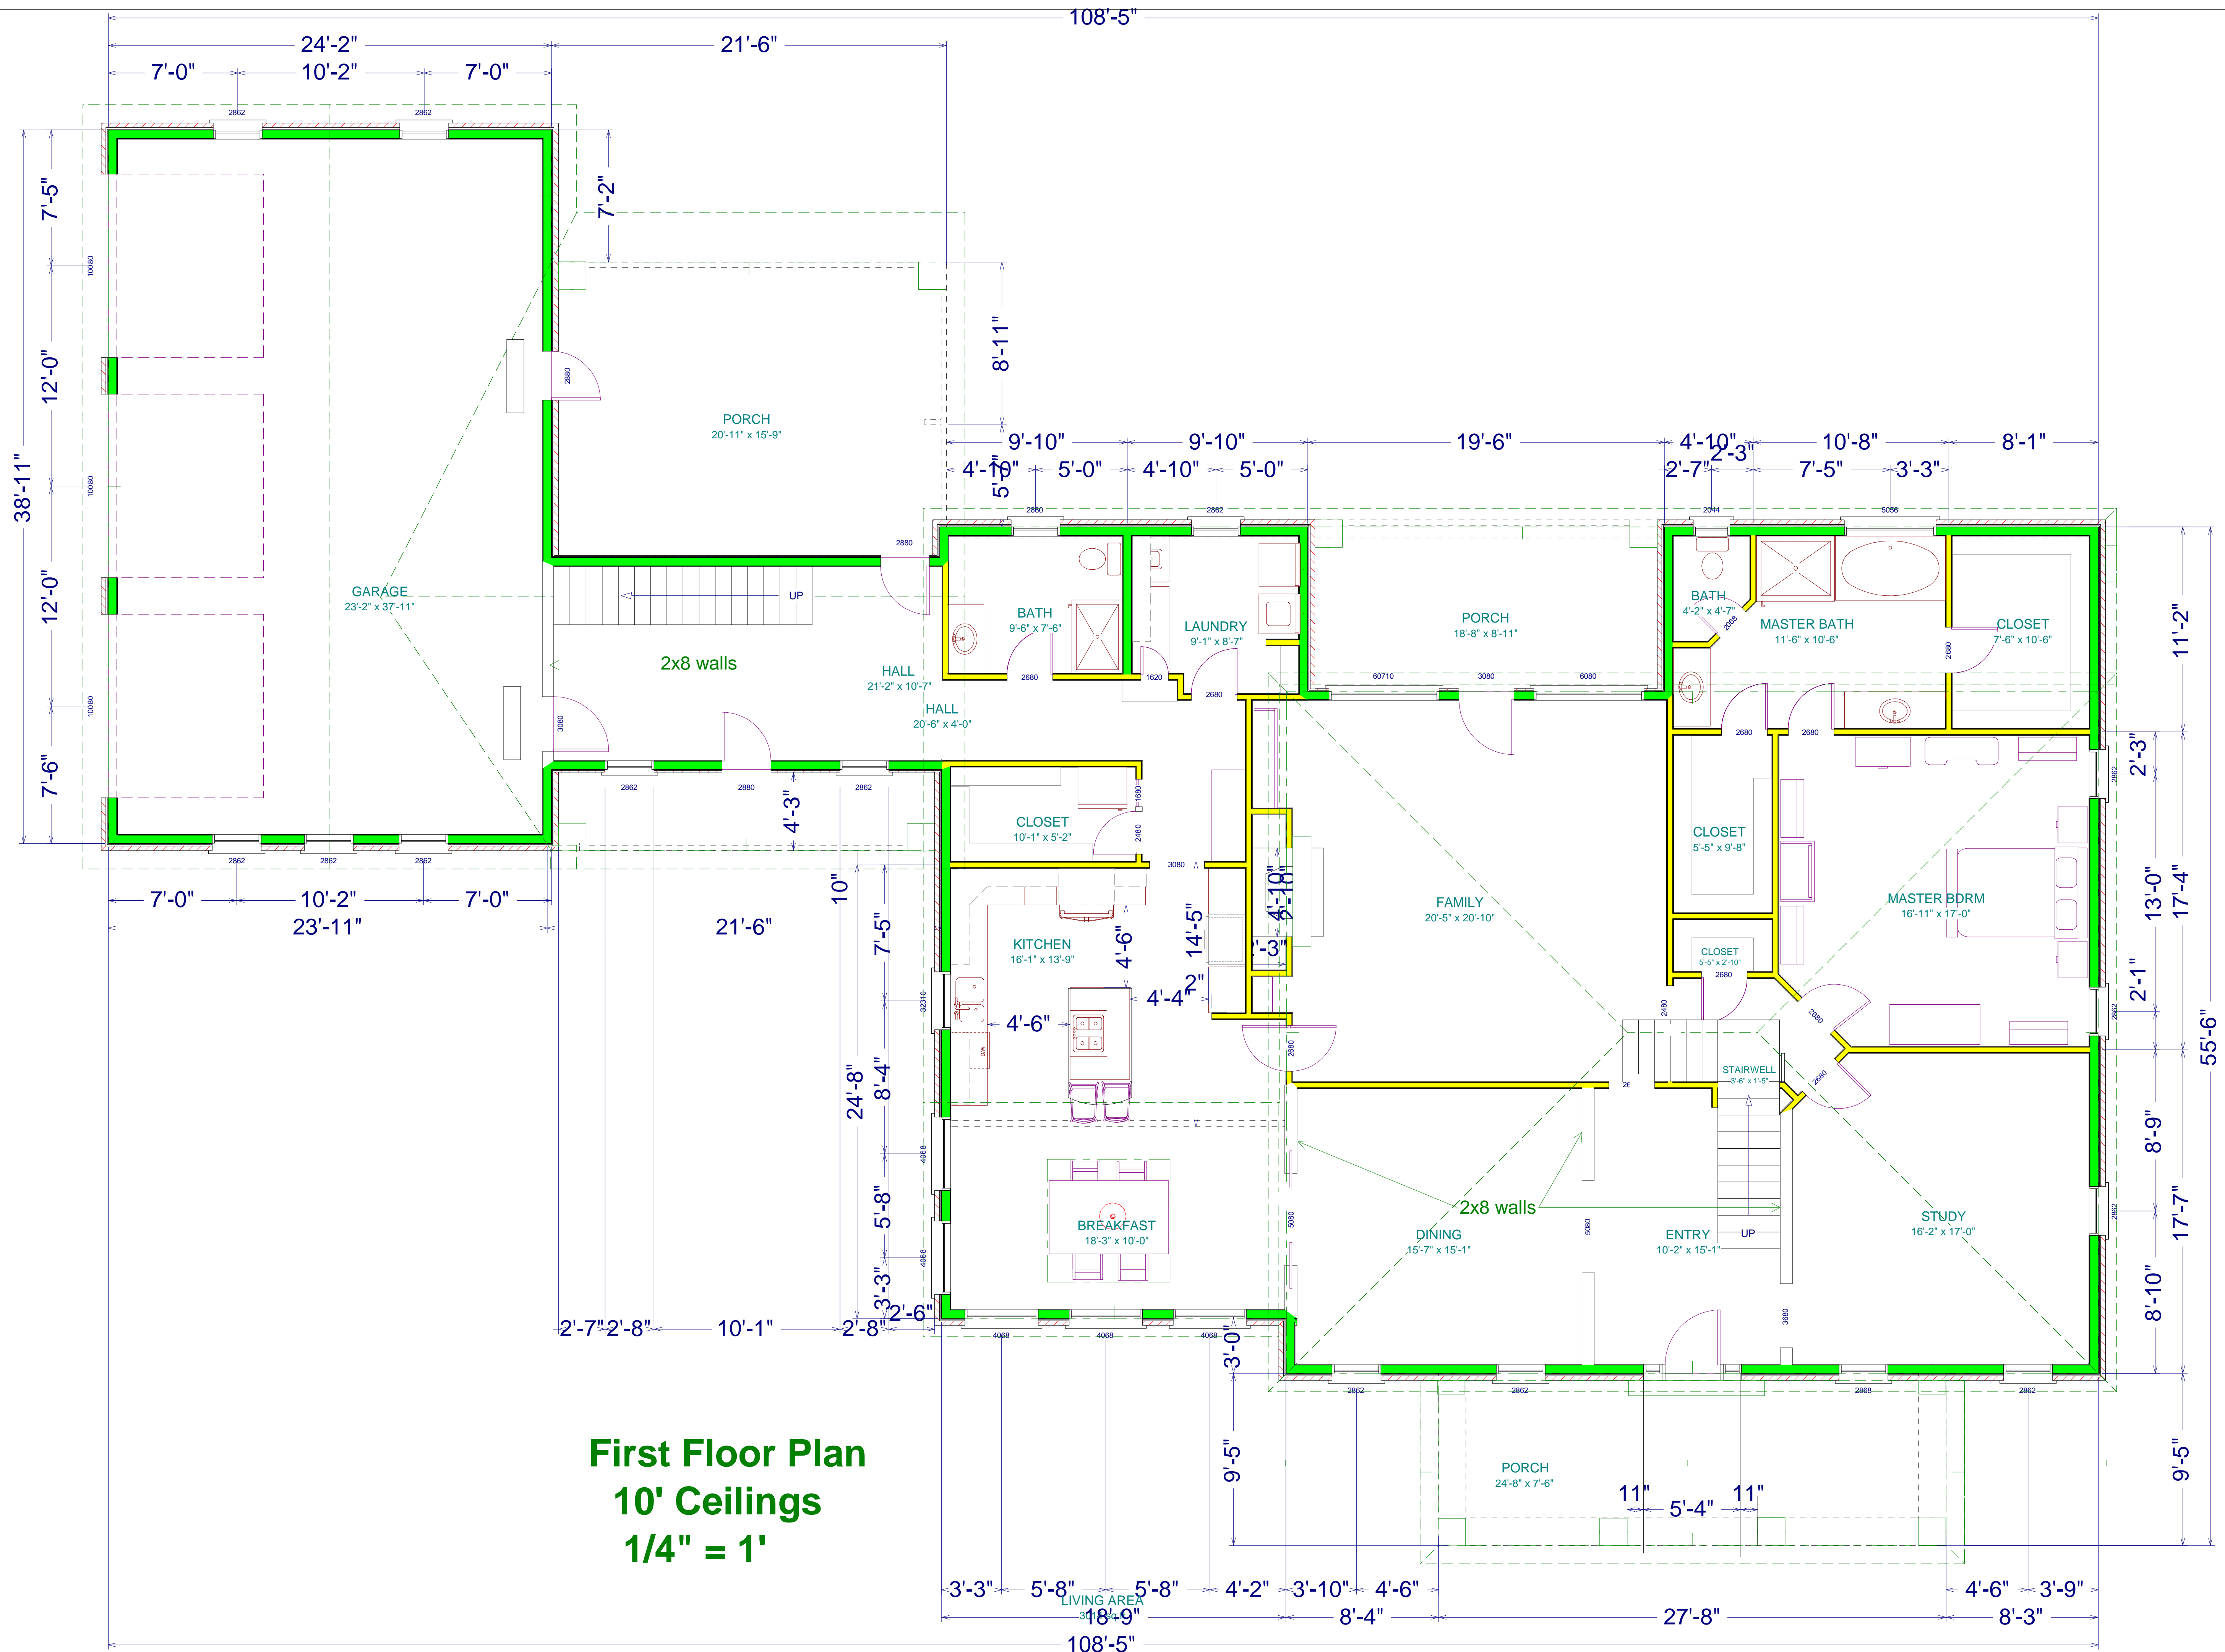

First Floor Plan
10' Ceilings
1/4" = 1'

Builder:

Project:


SCALE

DESIGN BY:
Chad Pepper
Original Date:

Last Revised:

3


SHEET

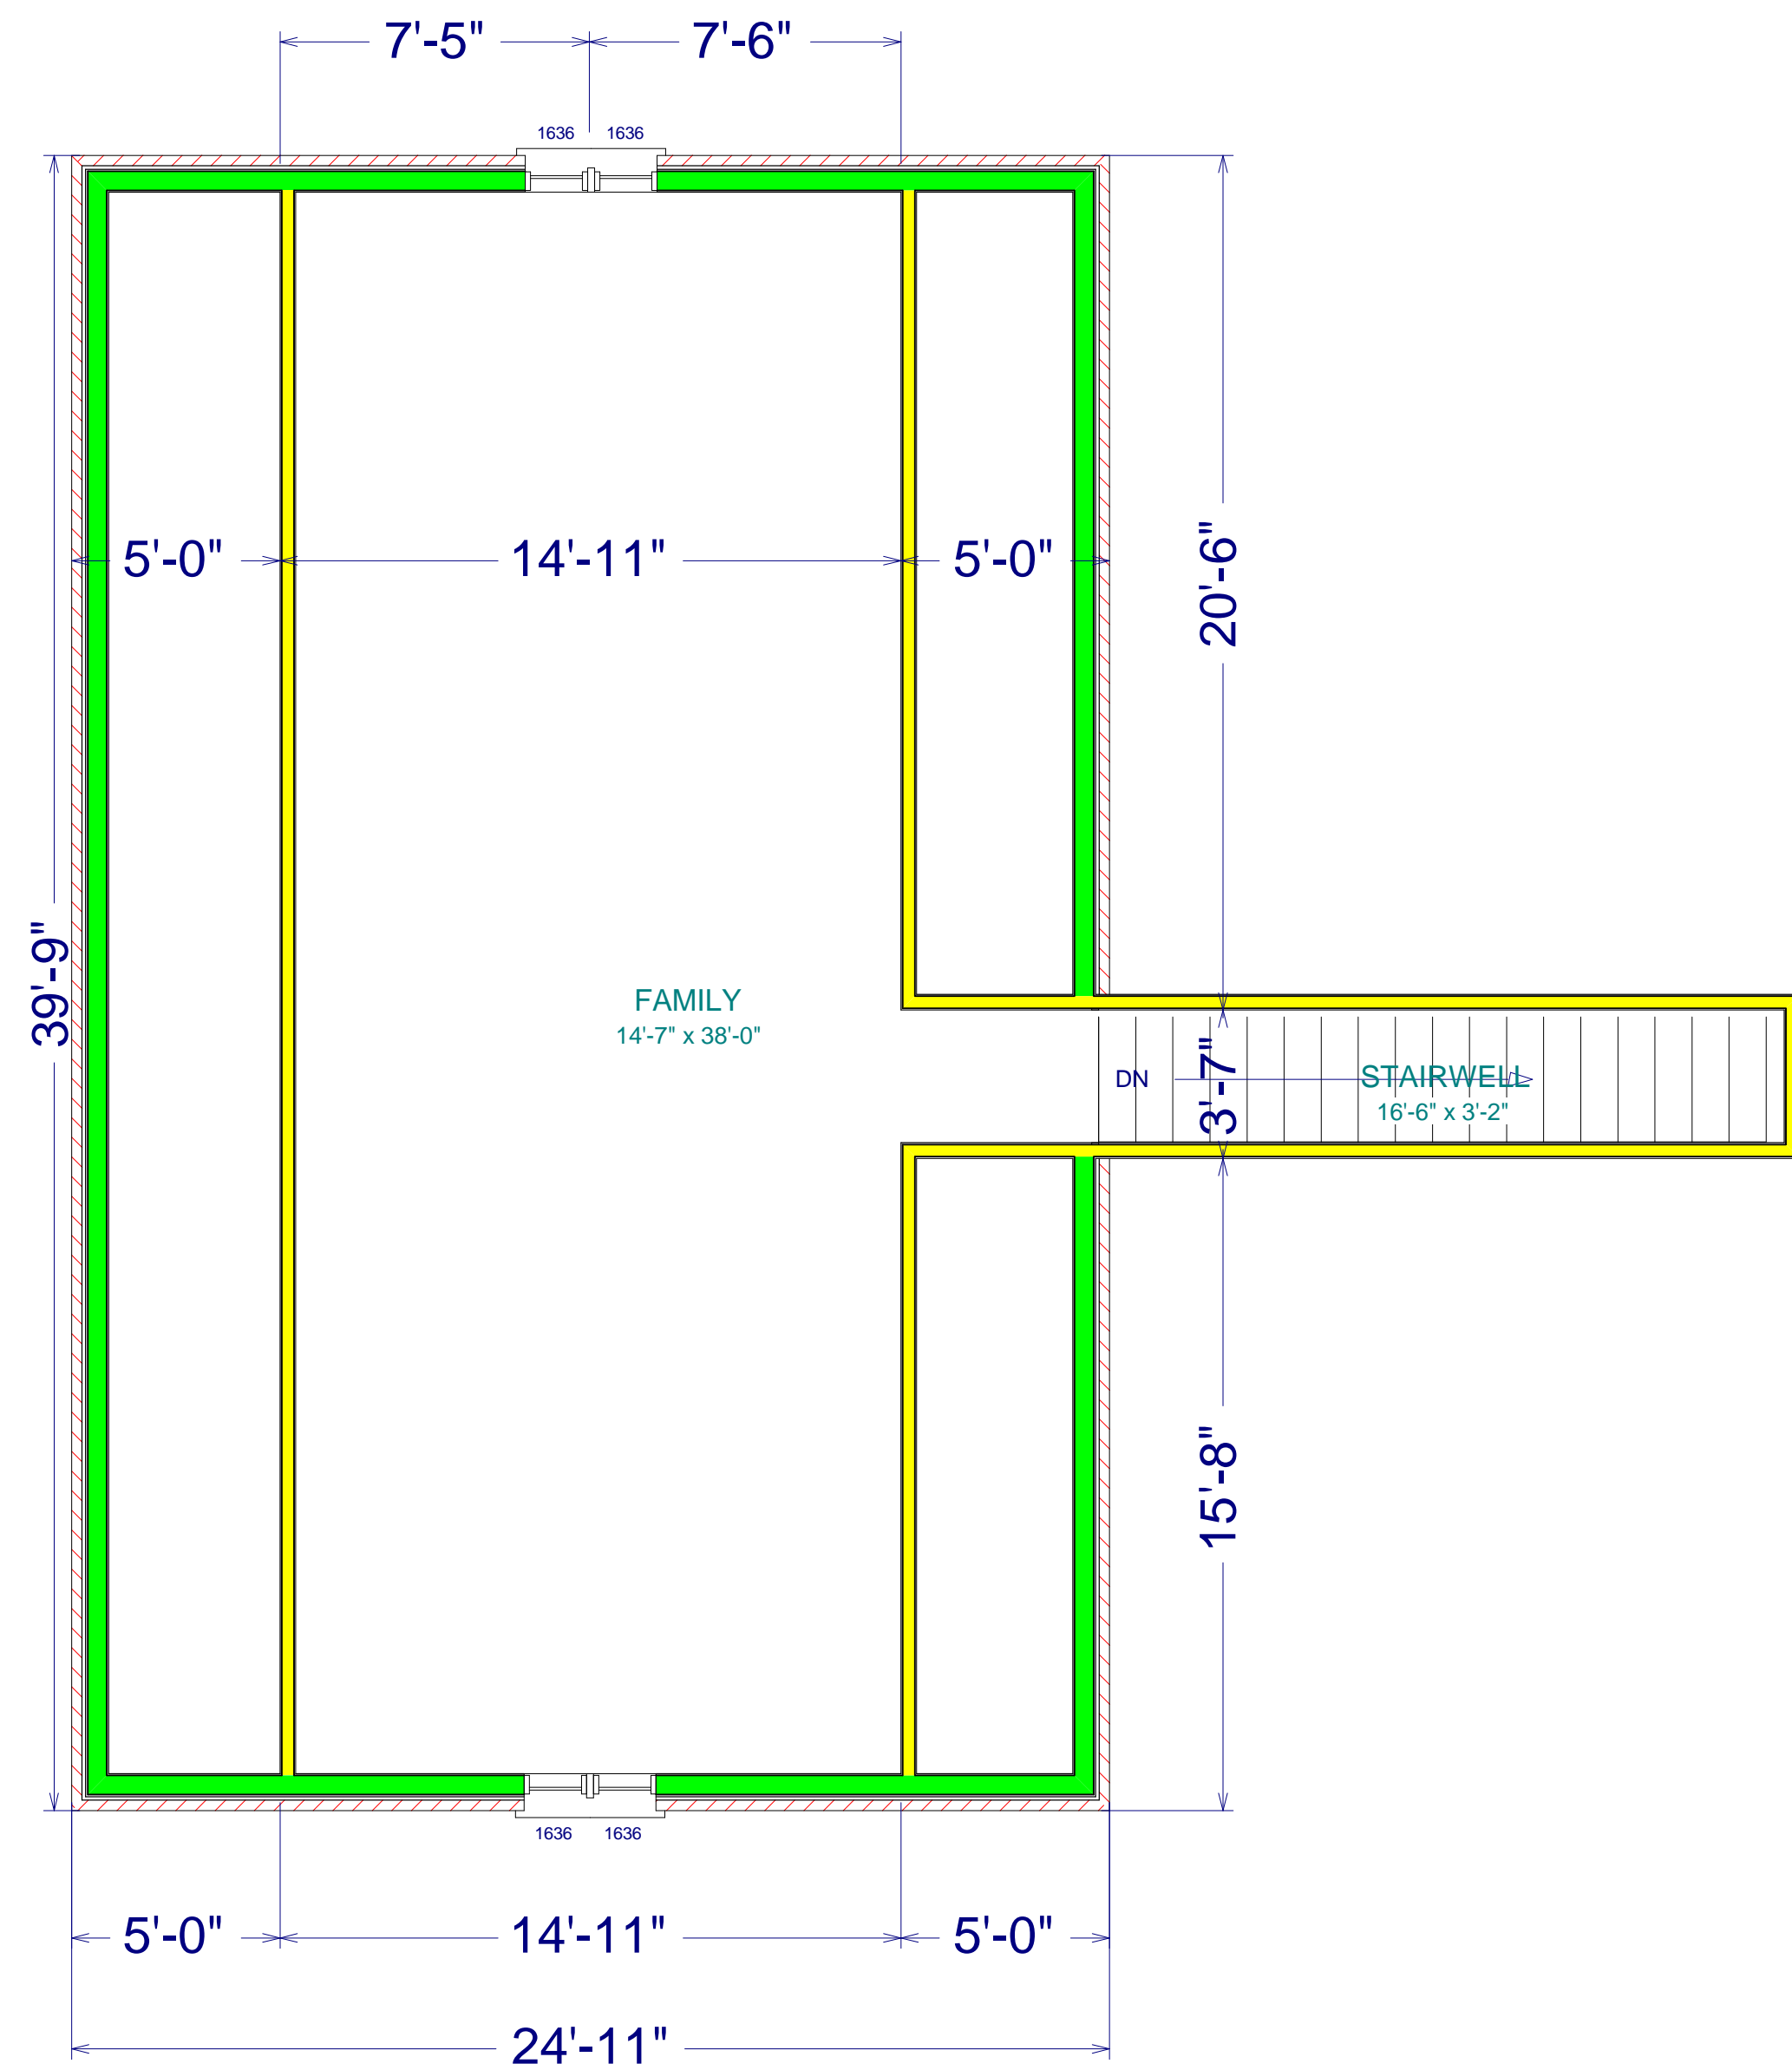


ATTIC AREA
941 sq ft

LIVING AREA
1449 sq ft

Second Floor Plan
9' Ceilings
1/4" = 1'

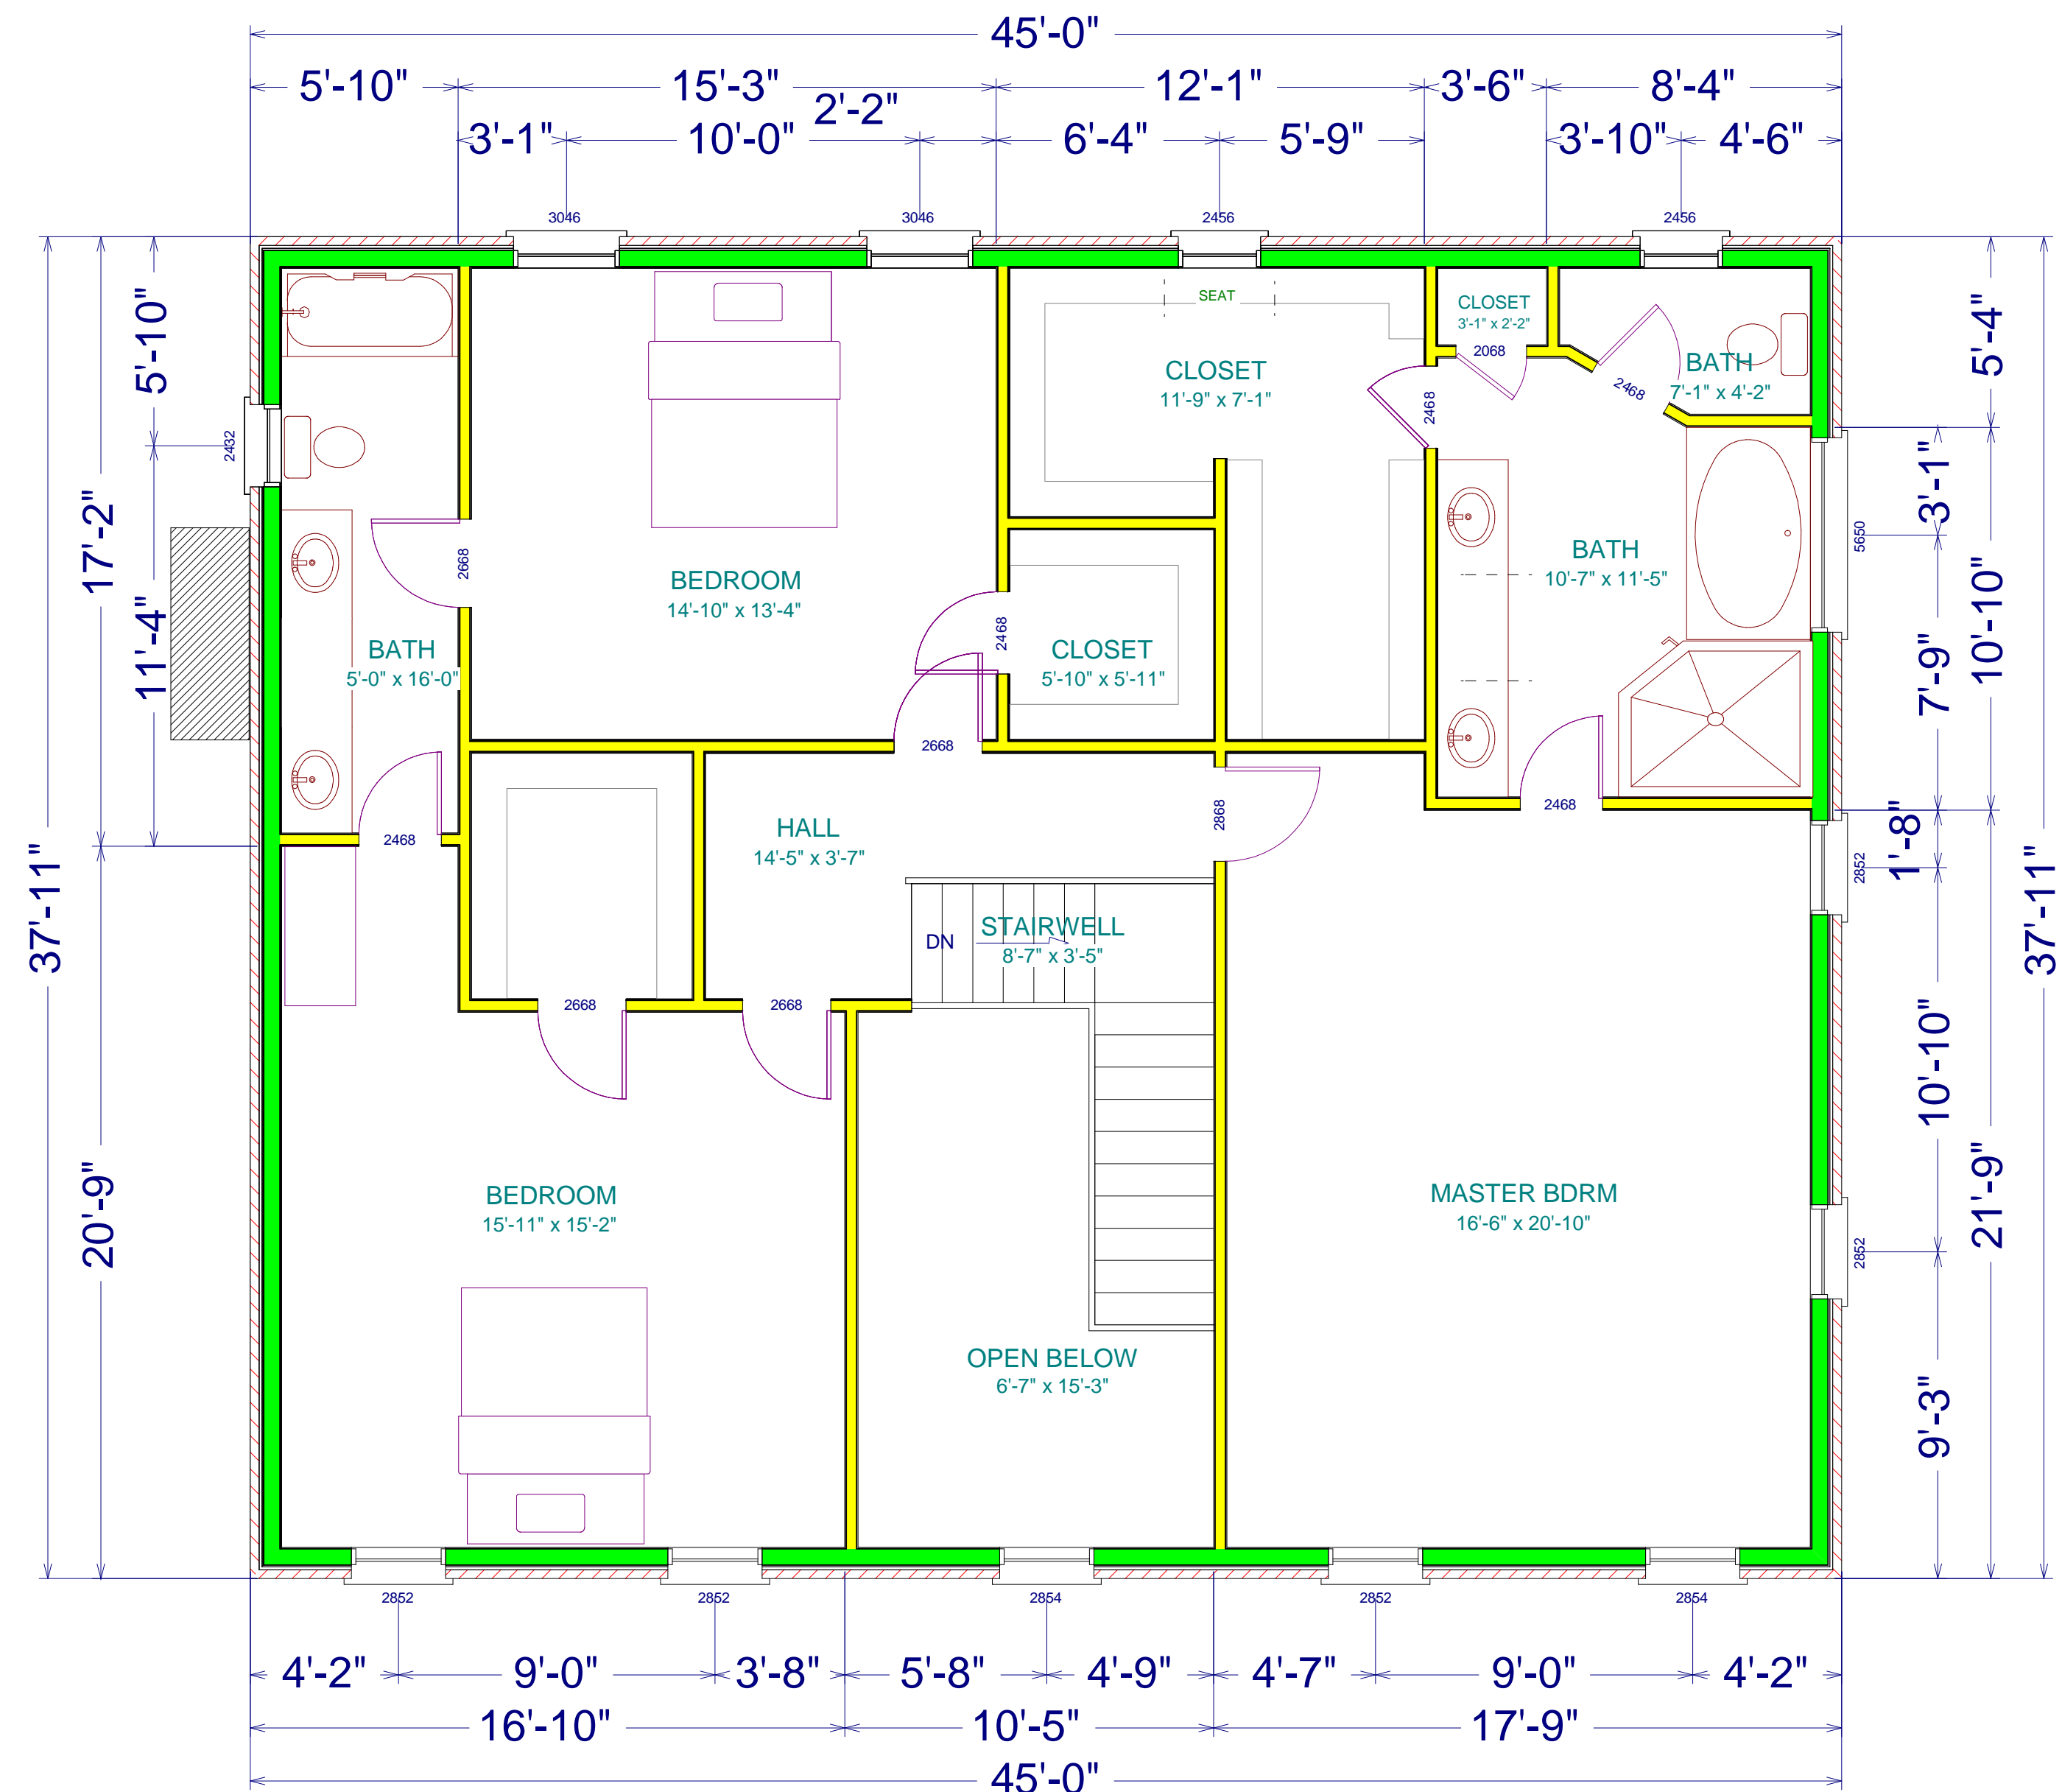

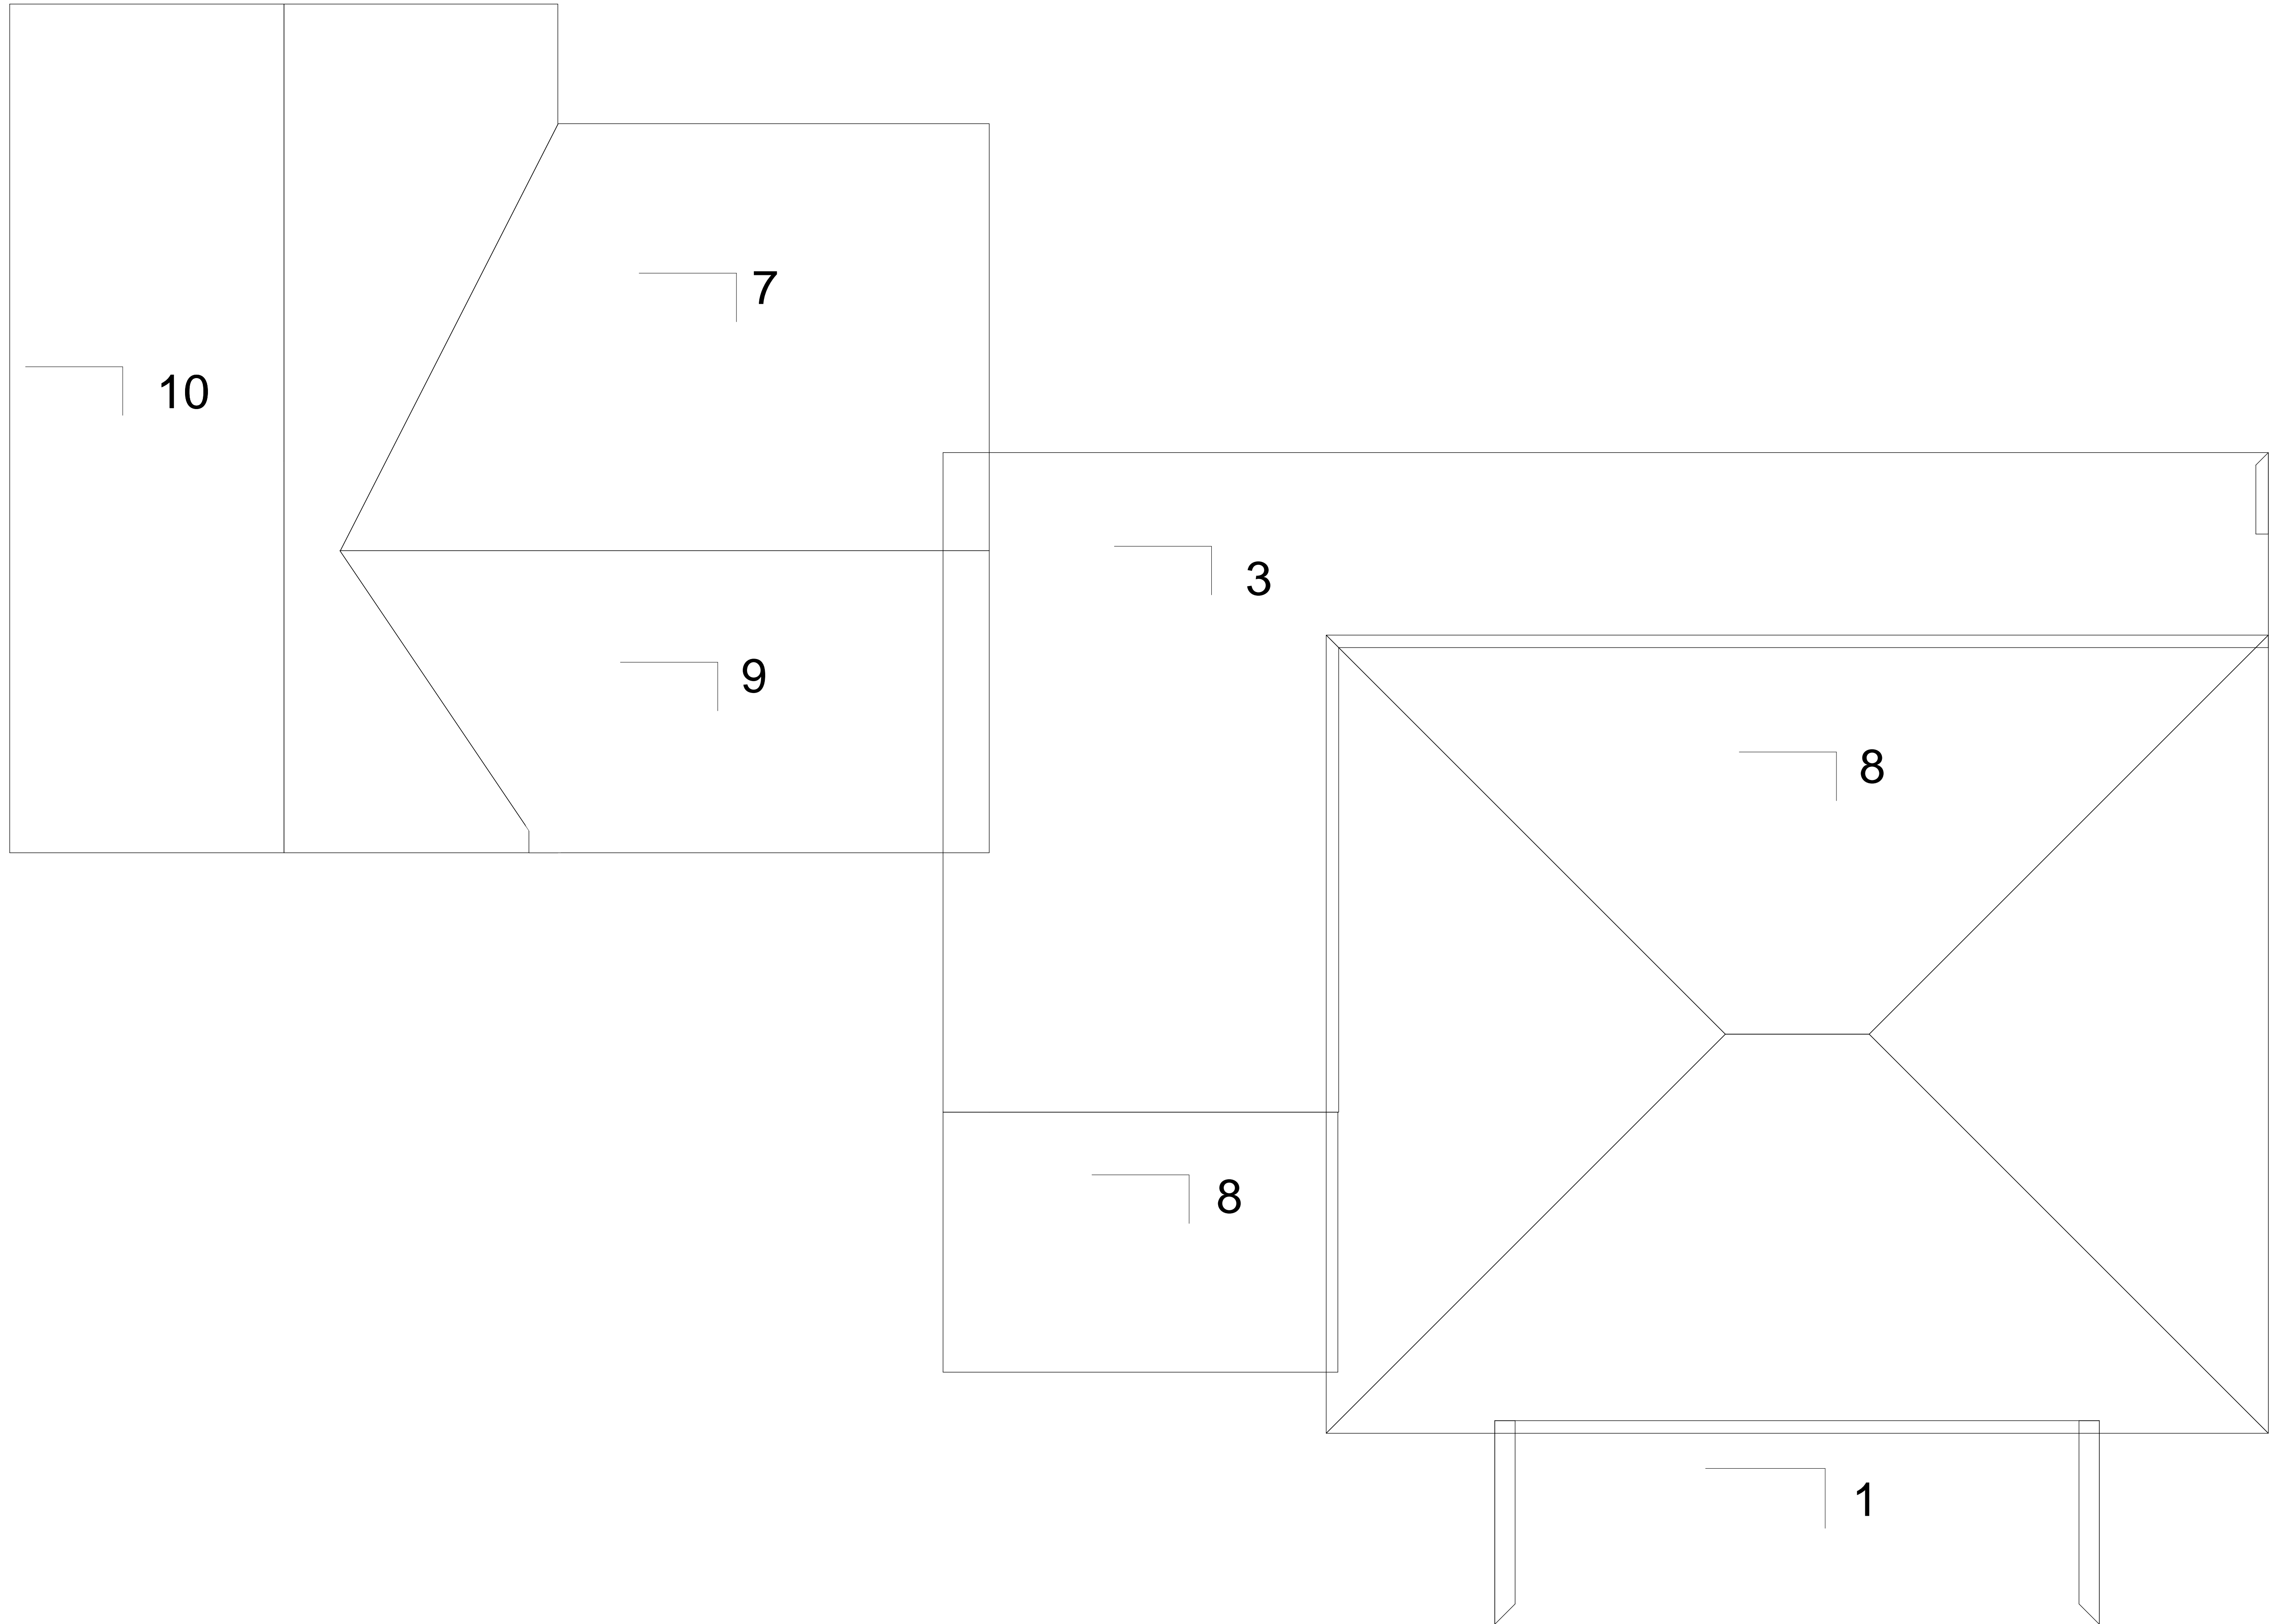

Builder:

Project:

SCALE

DESIGN BY:
Chad Pepper

Original Date:

Last Revised:

4

SHEET




LEFT ELEVATION



FRONT ELEVATION



RIGHT ELEVATION

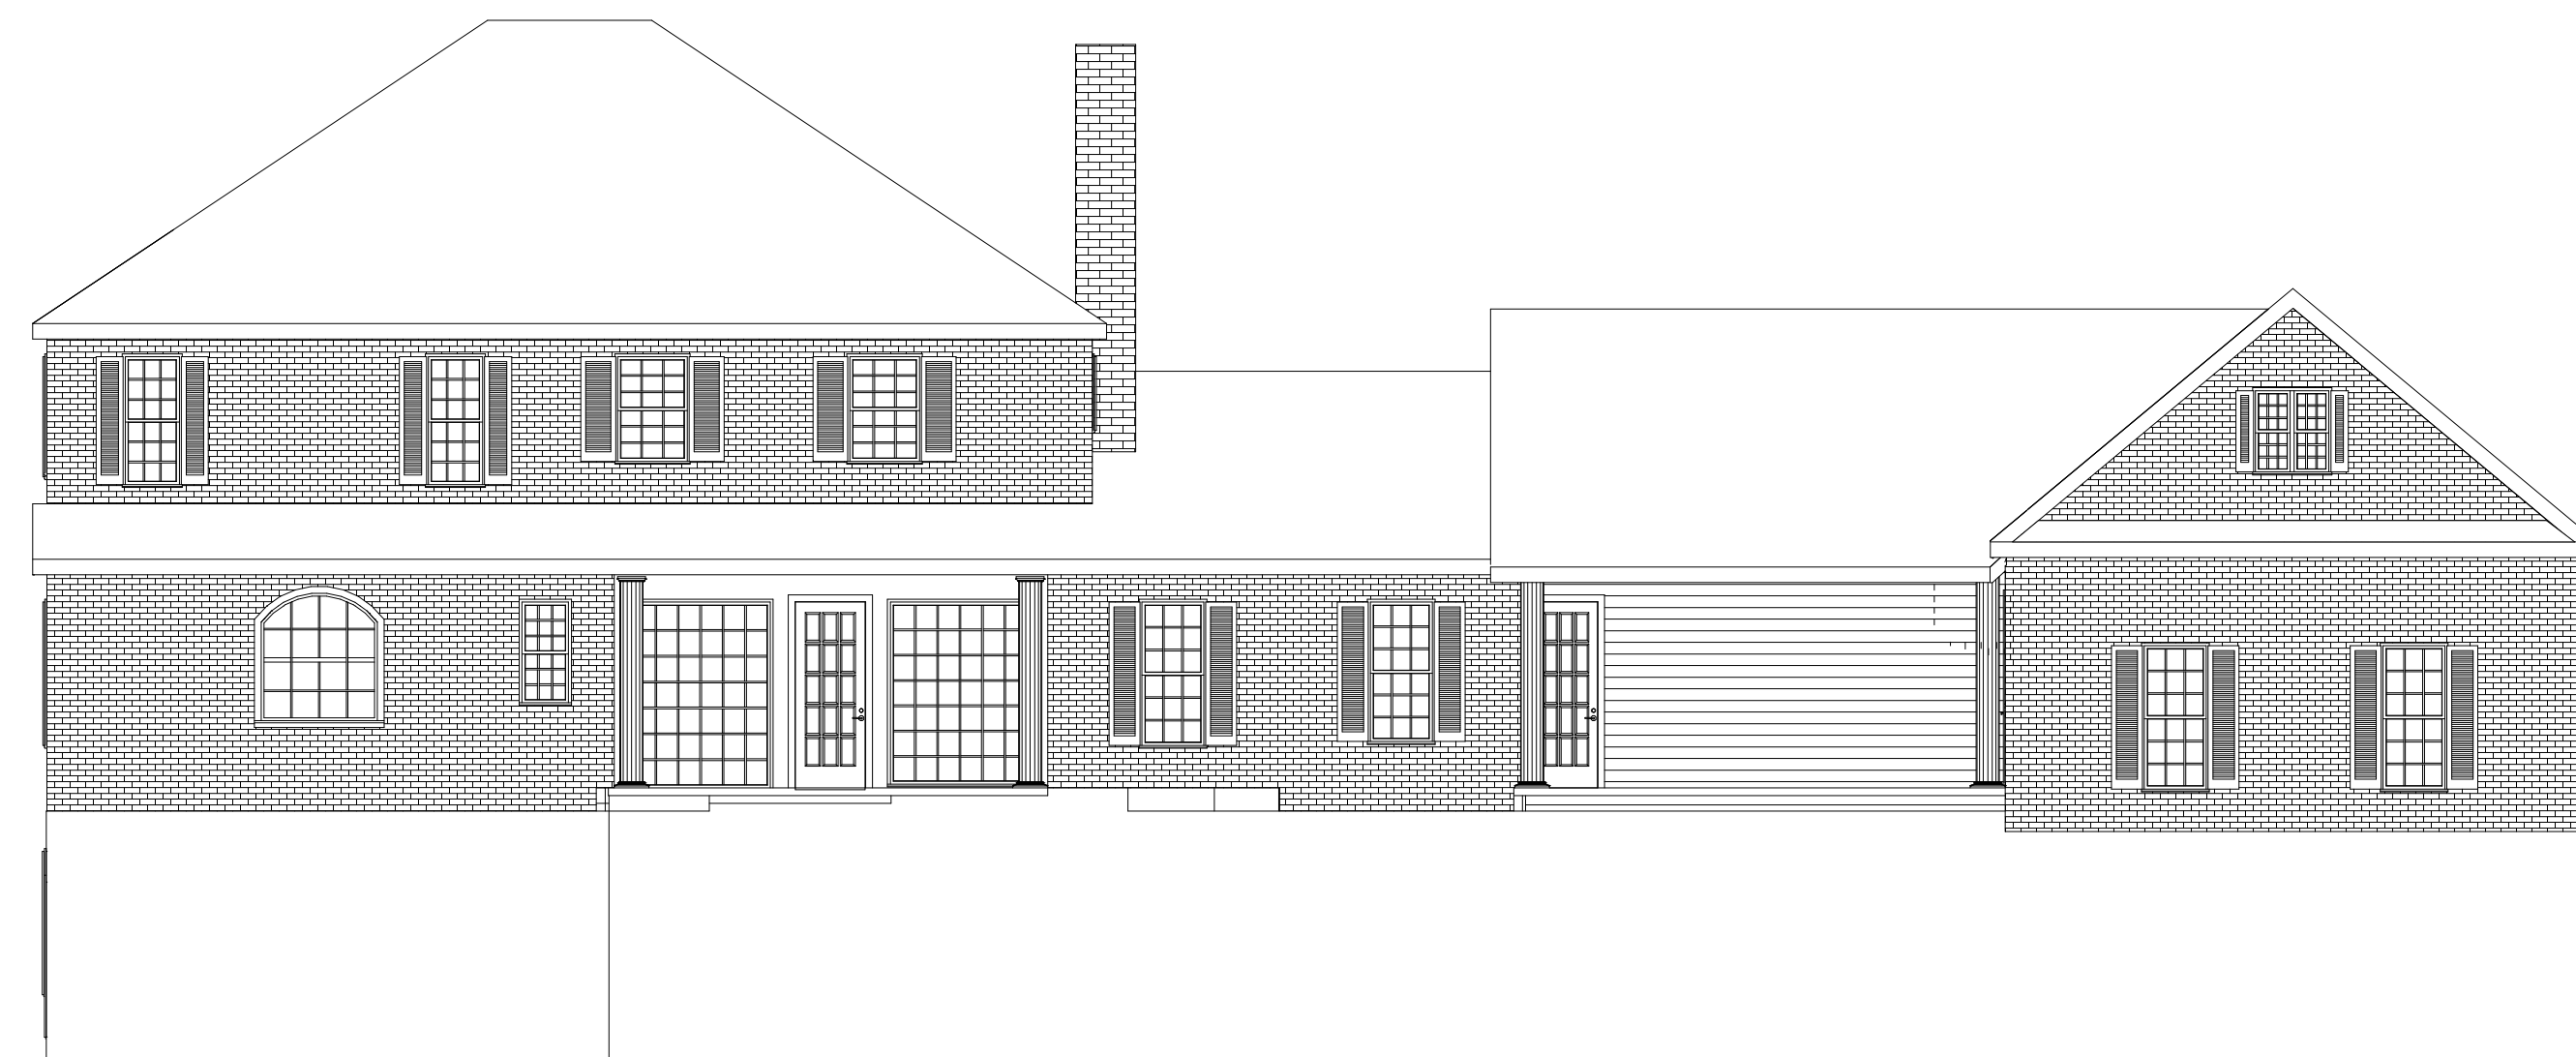

BACK ELEVATION

Builder:

Project:

1/8"=1'

SCALE

DESIGN BY:
Chad Pepper
Original Date:

Last Revised:

5

SHEET

Builder:

Project:


SCALE

DESIGN BY:
Chad Pepper
Original Date:

Last Revised:


6

SHEET

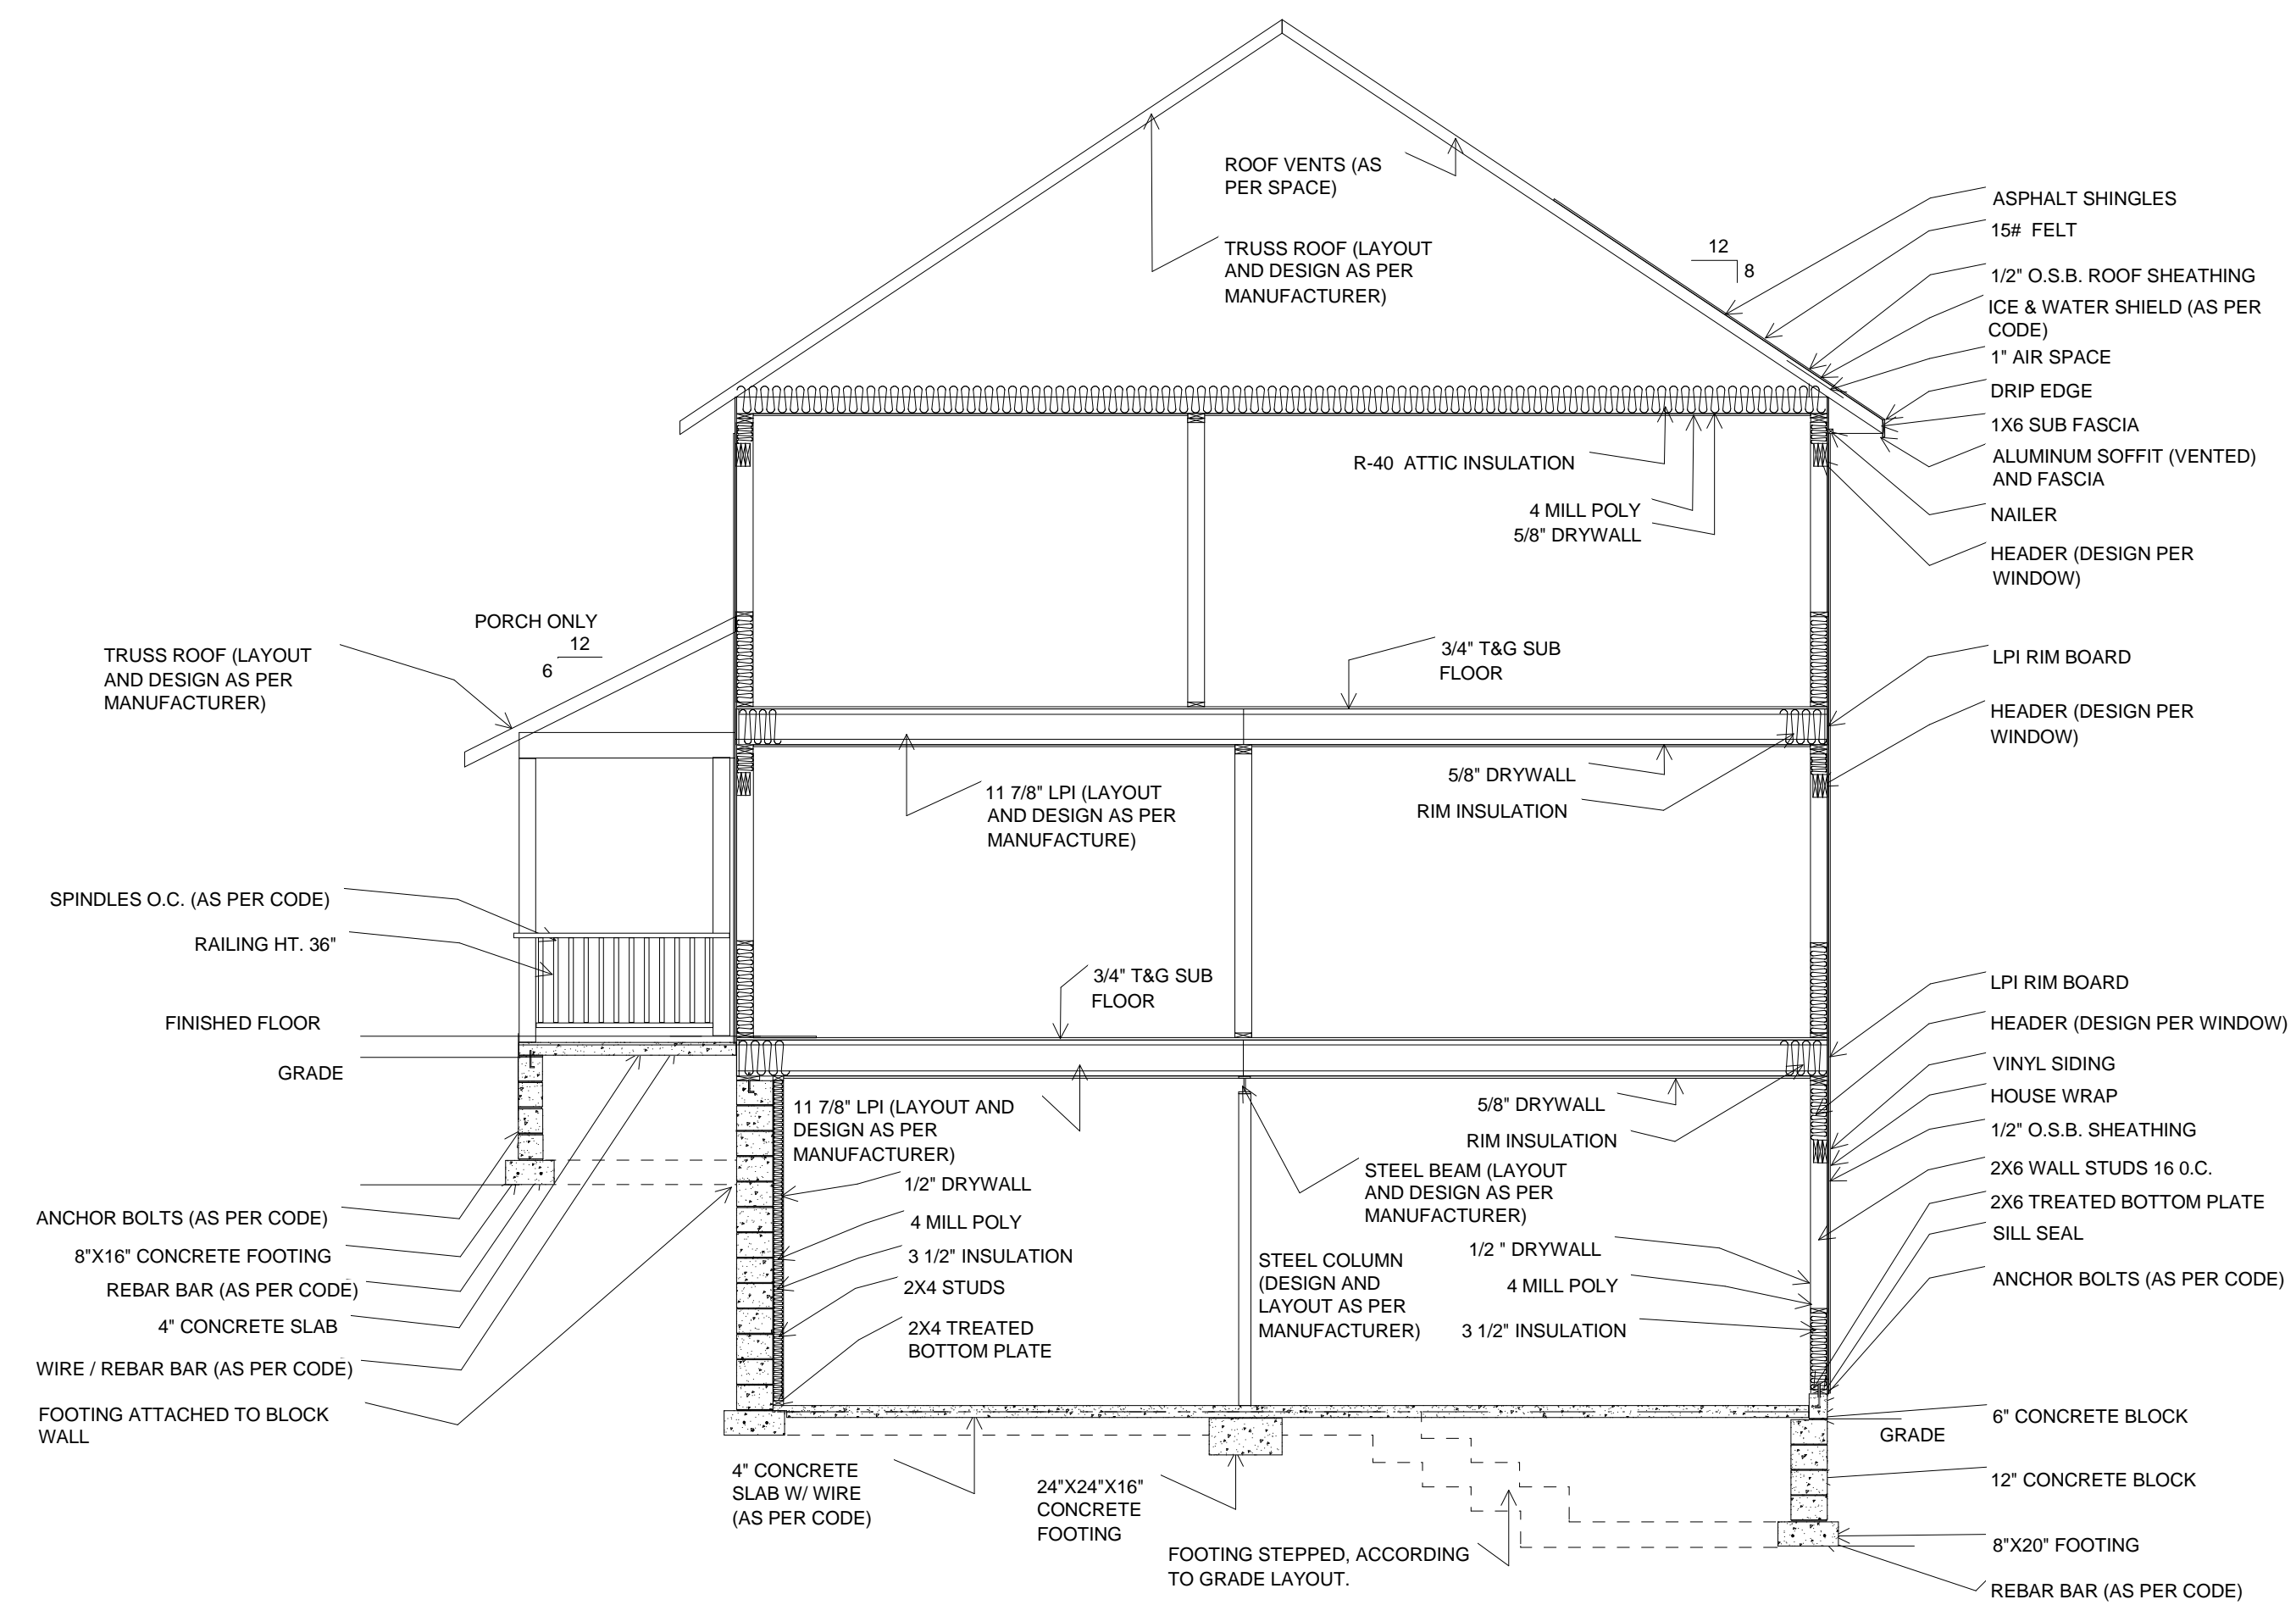


Two Story Full Section with Walkout

Section 11

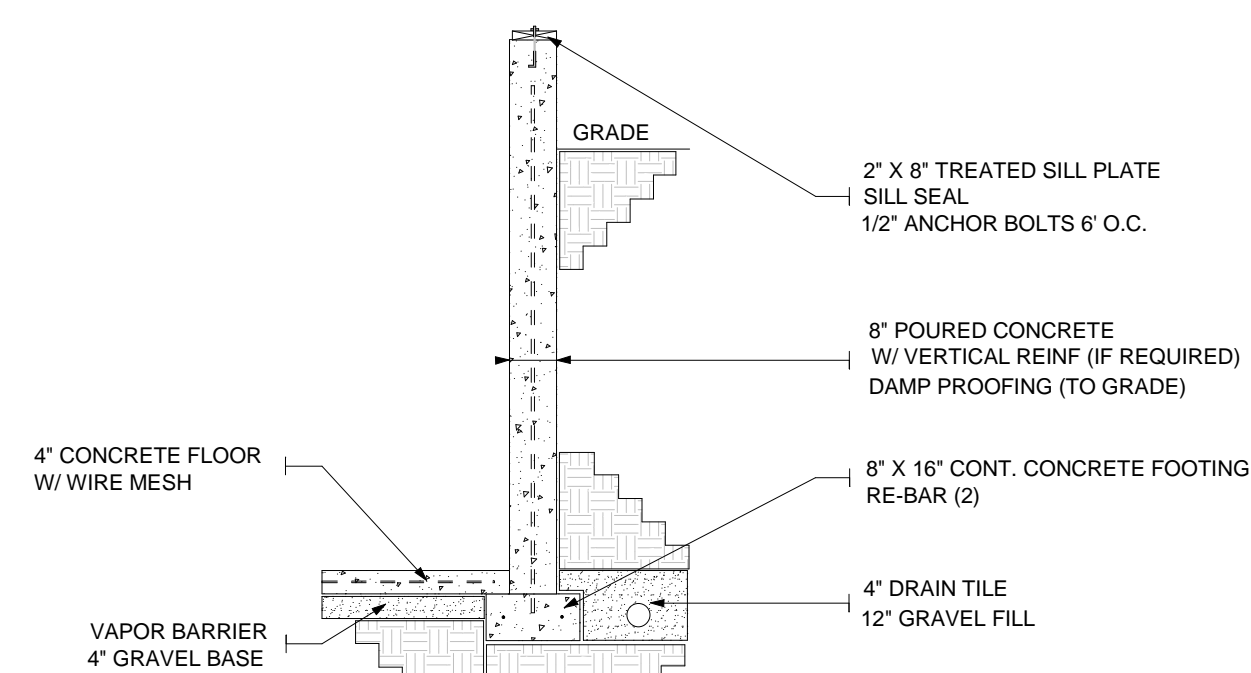


FOUNDATION - POURED CONCRETE 8" X 8"

FDP 08 08 00

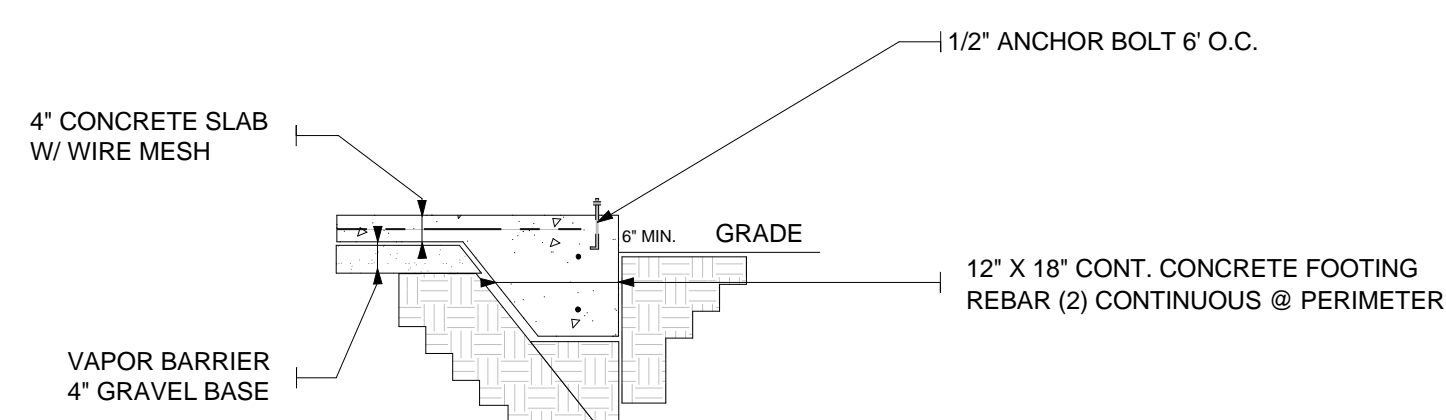

MONOLITHIC SLAB ON GRADE

FDMS

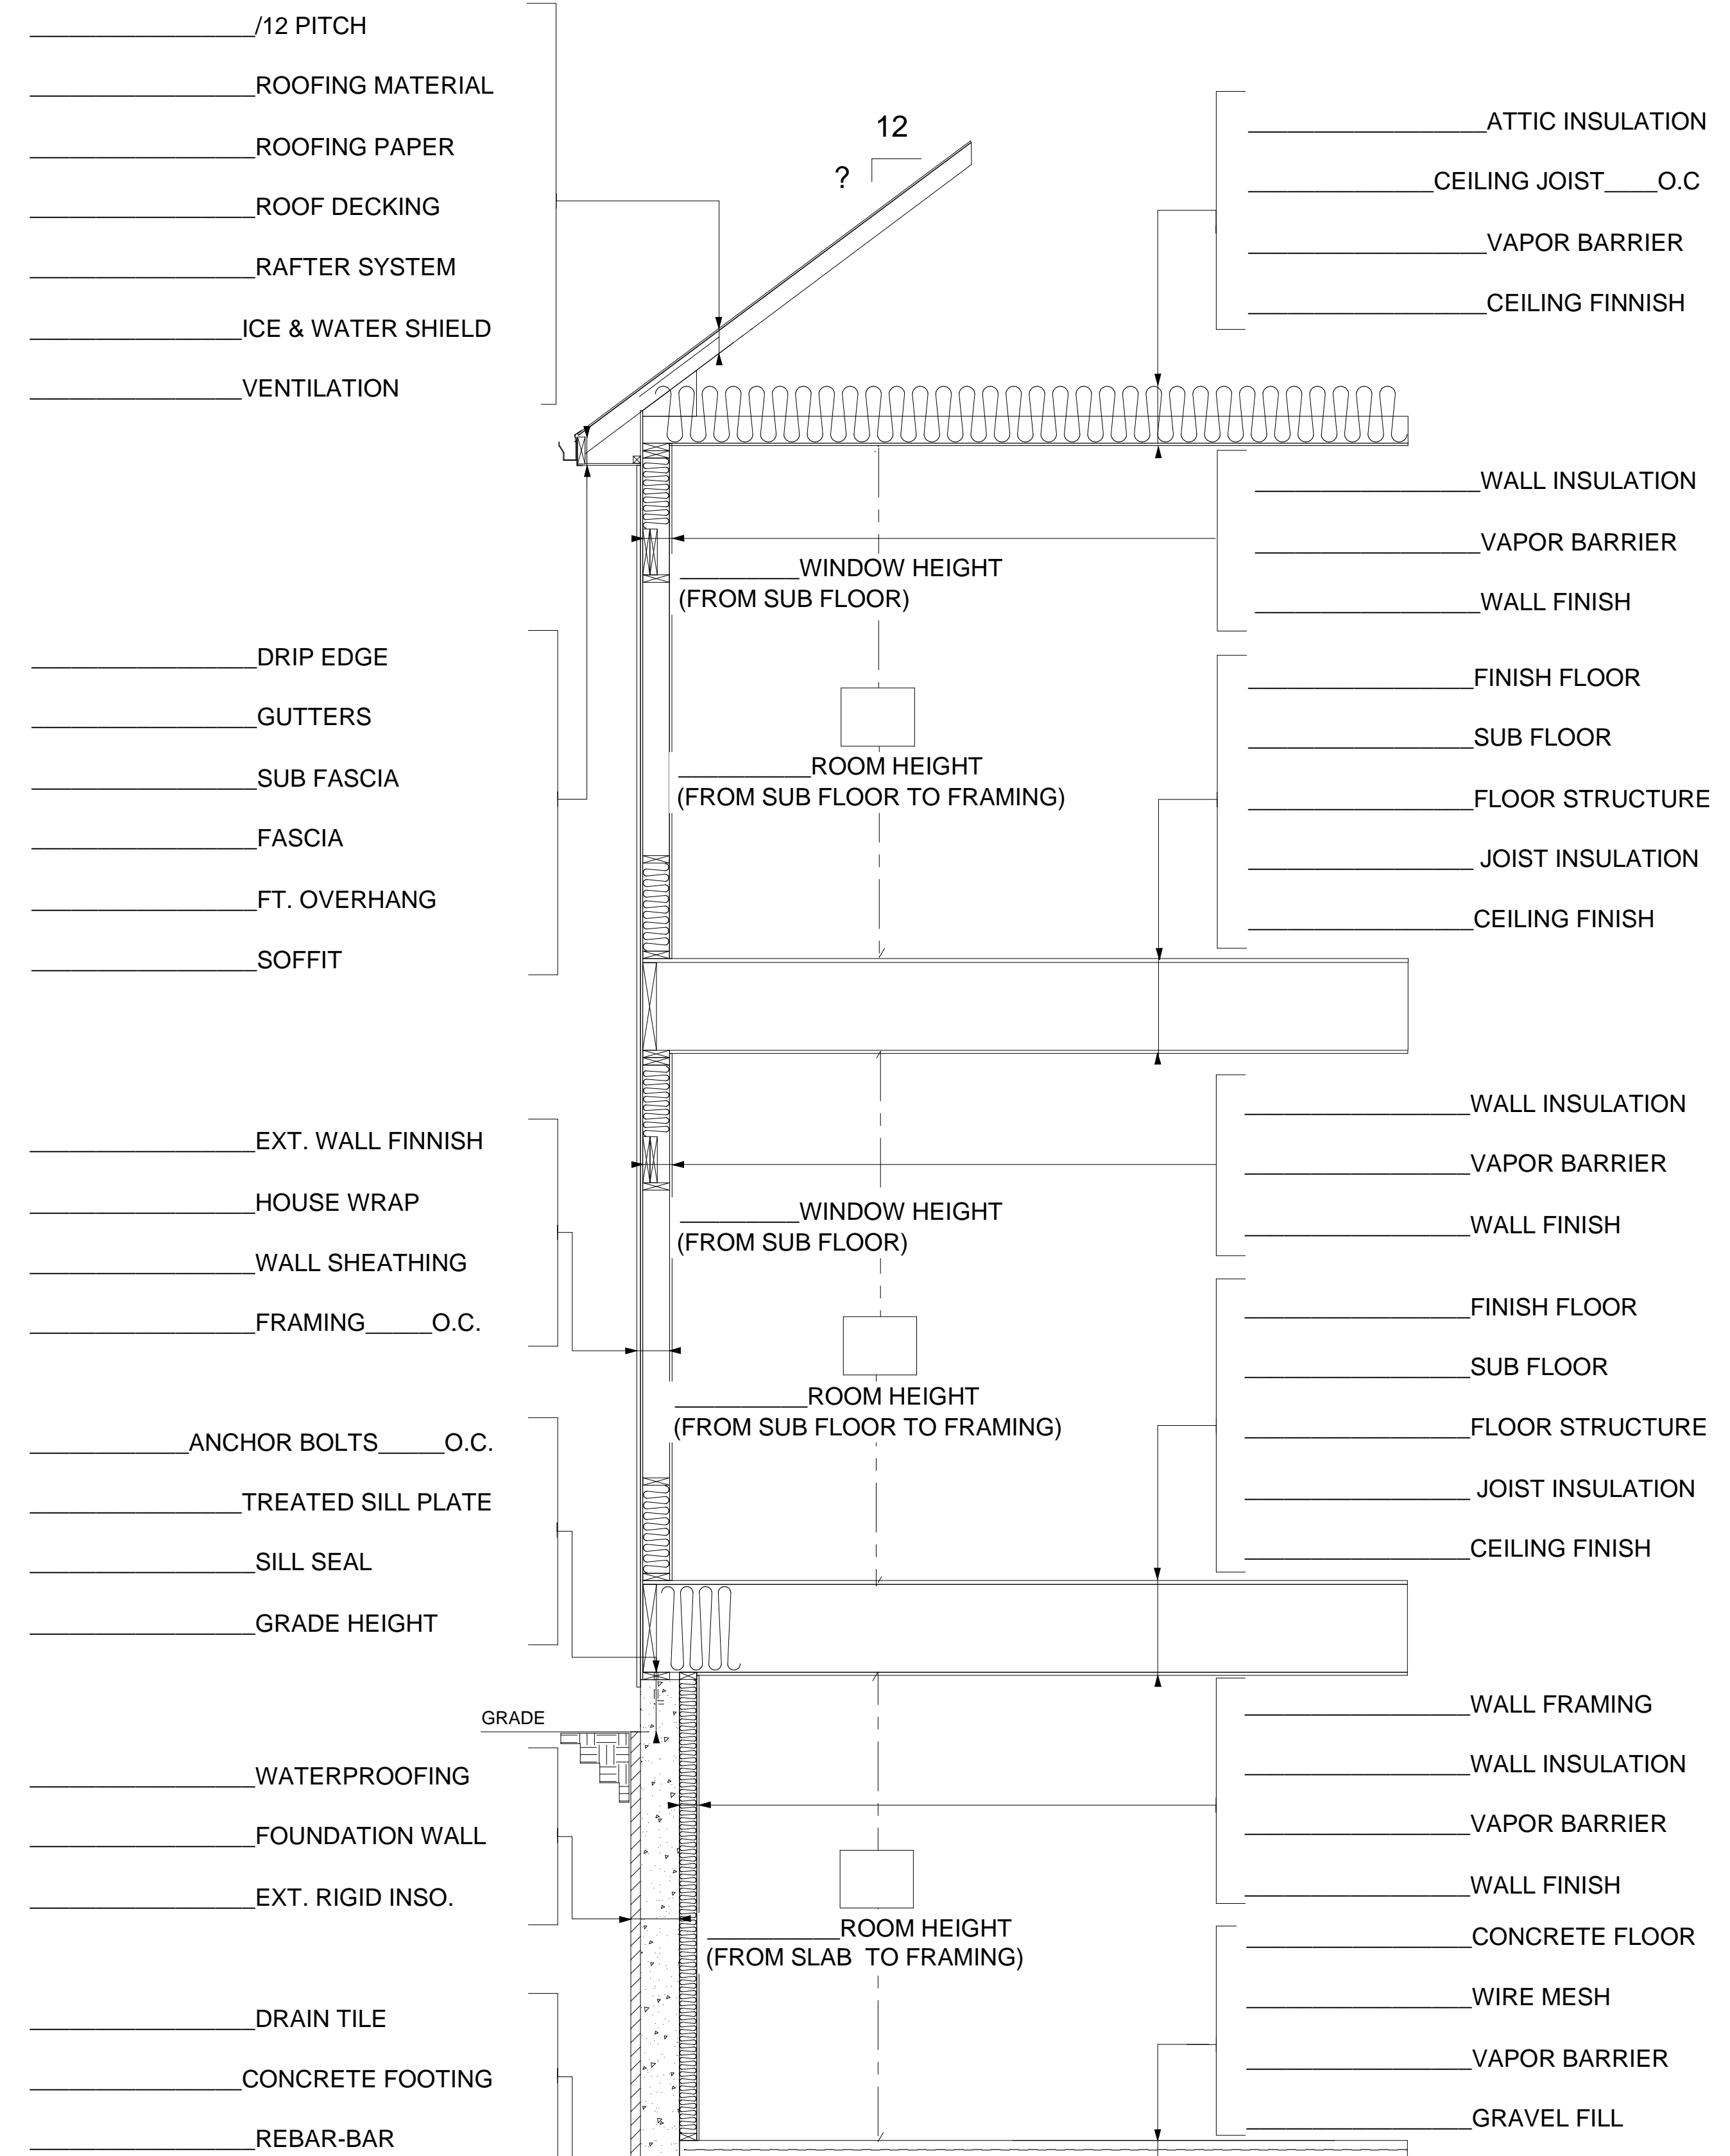

TWO STORY WALL SECTION (BLANK) STANDARD PLATFORM FRAMING

SCALE:NO SCALE

Builder:

Project:



SCALE

DESIGN BY:
Chad Pepper
Original Date:

Last Revised:

7

SHEET

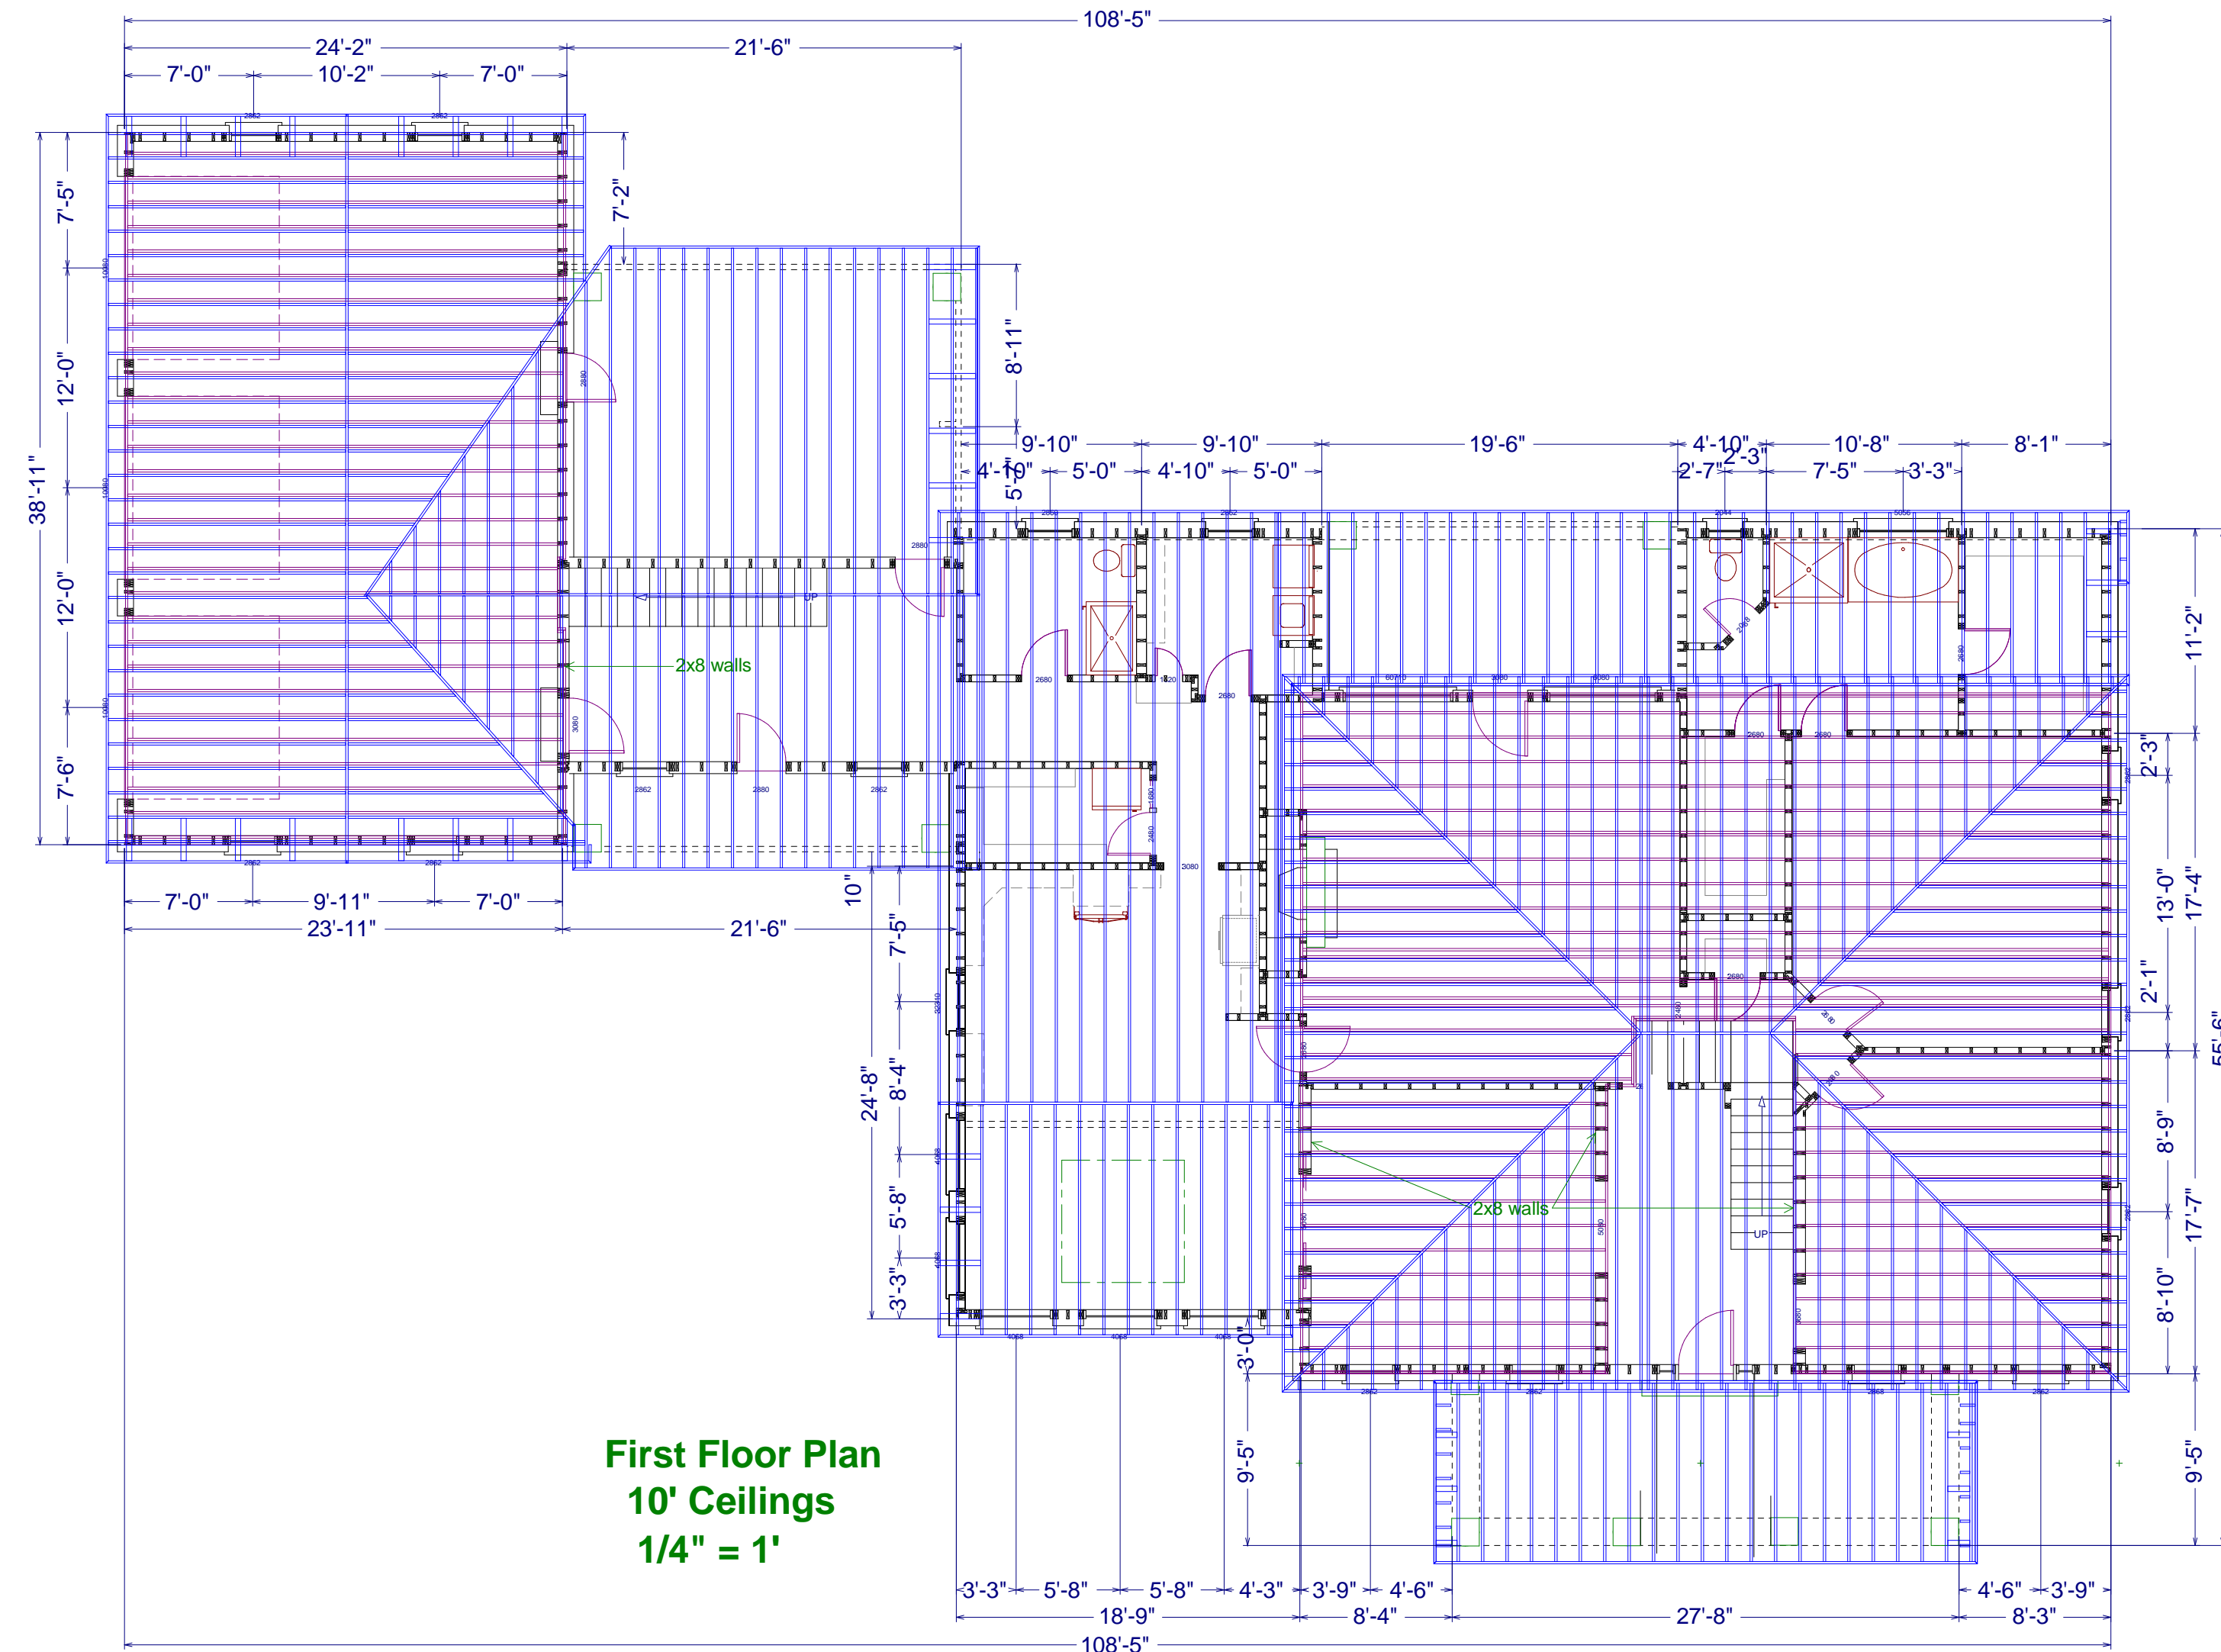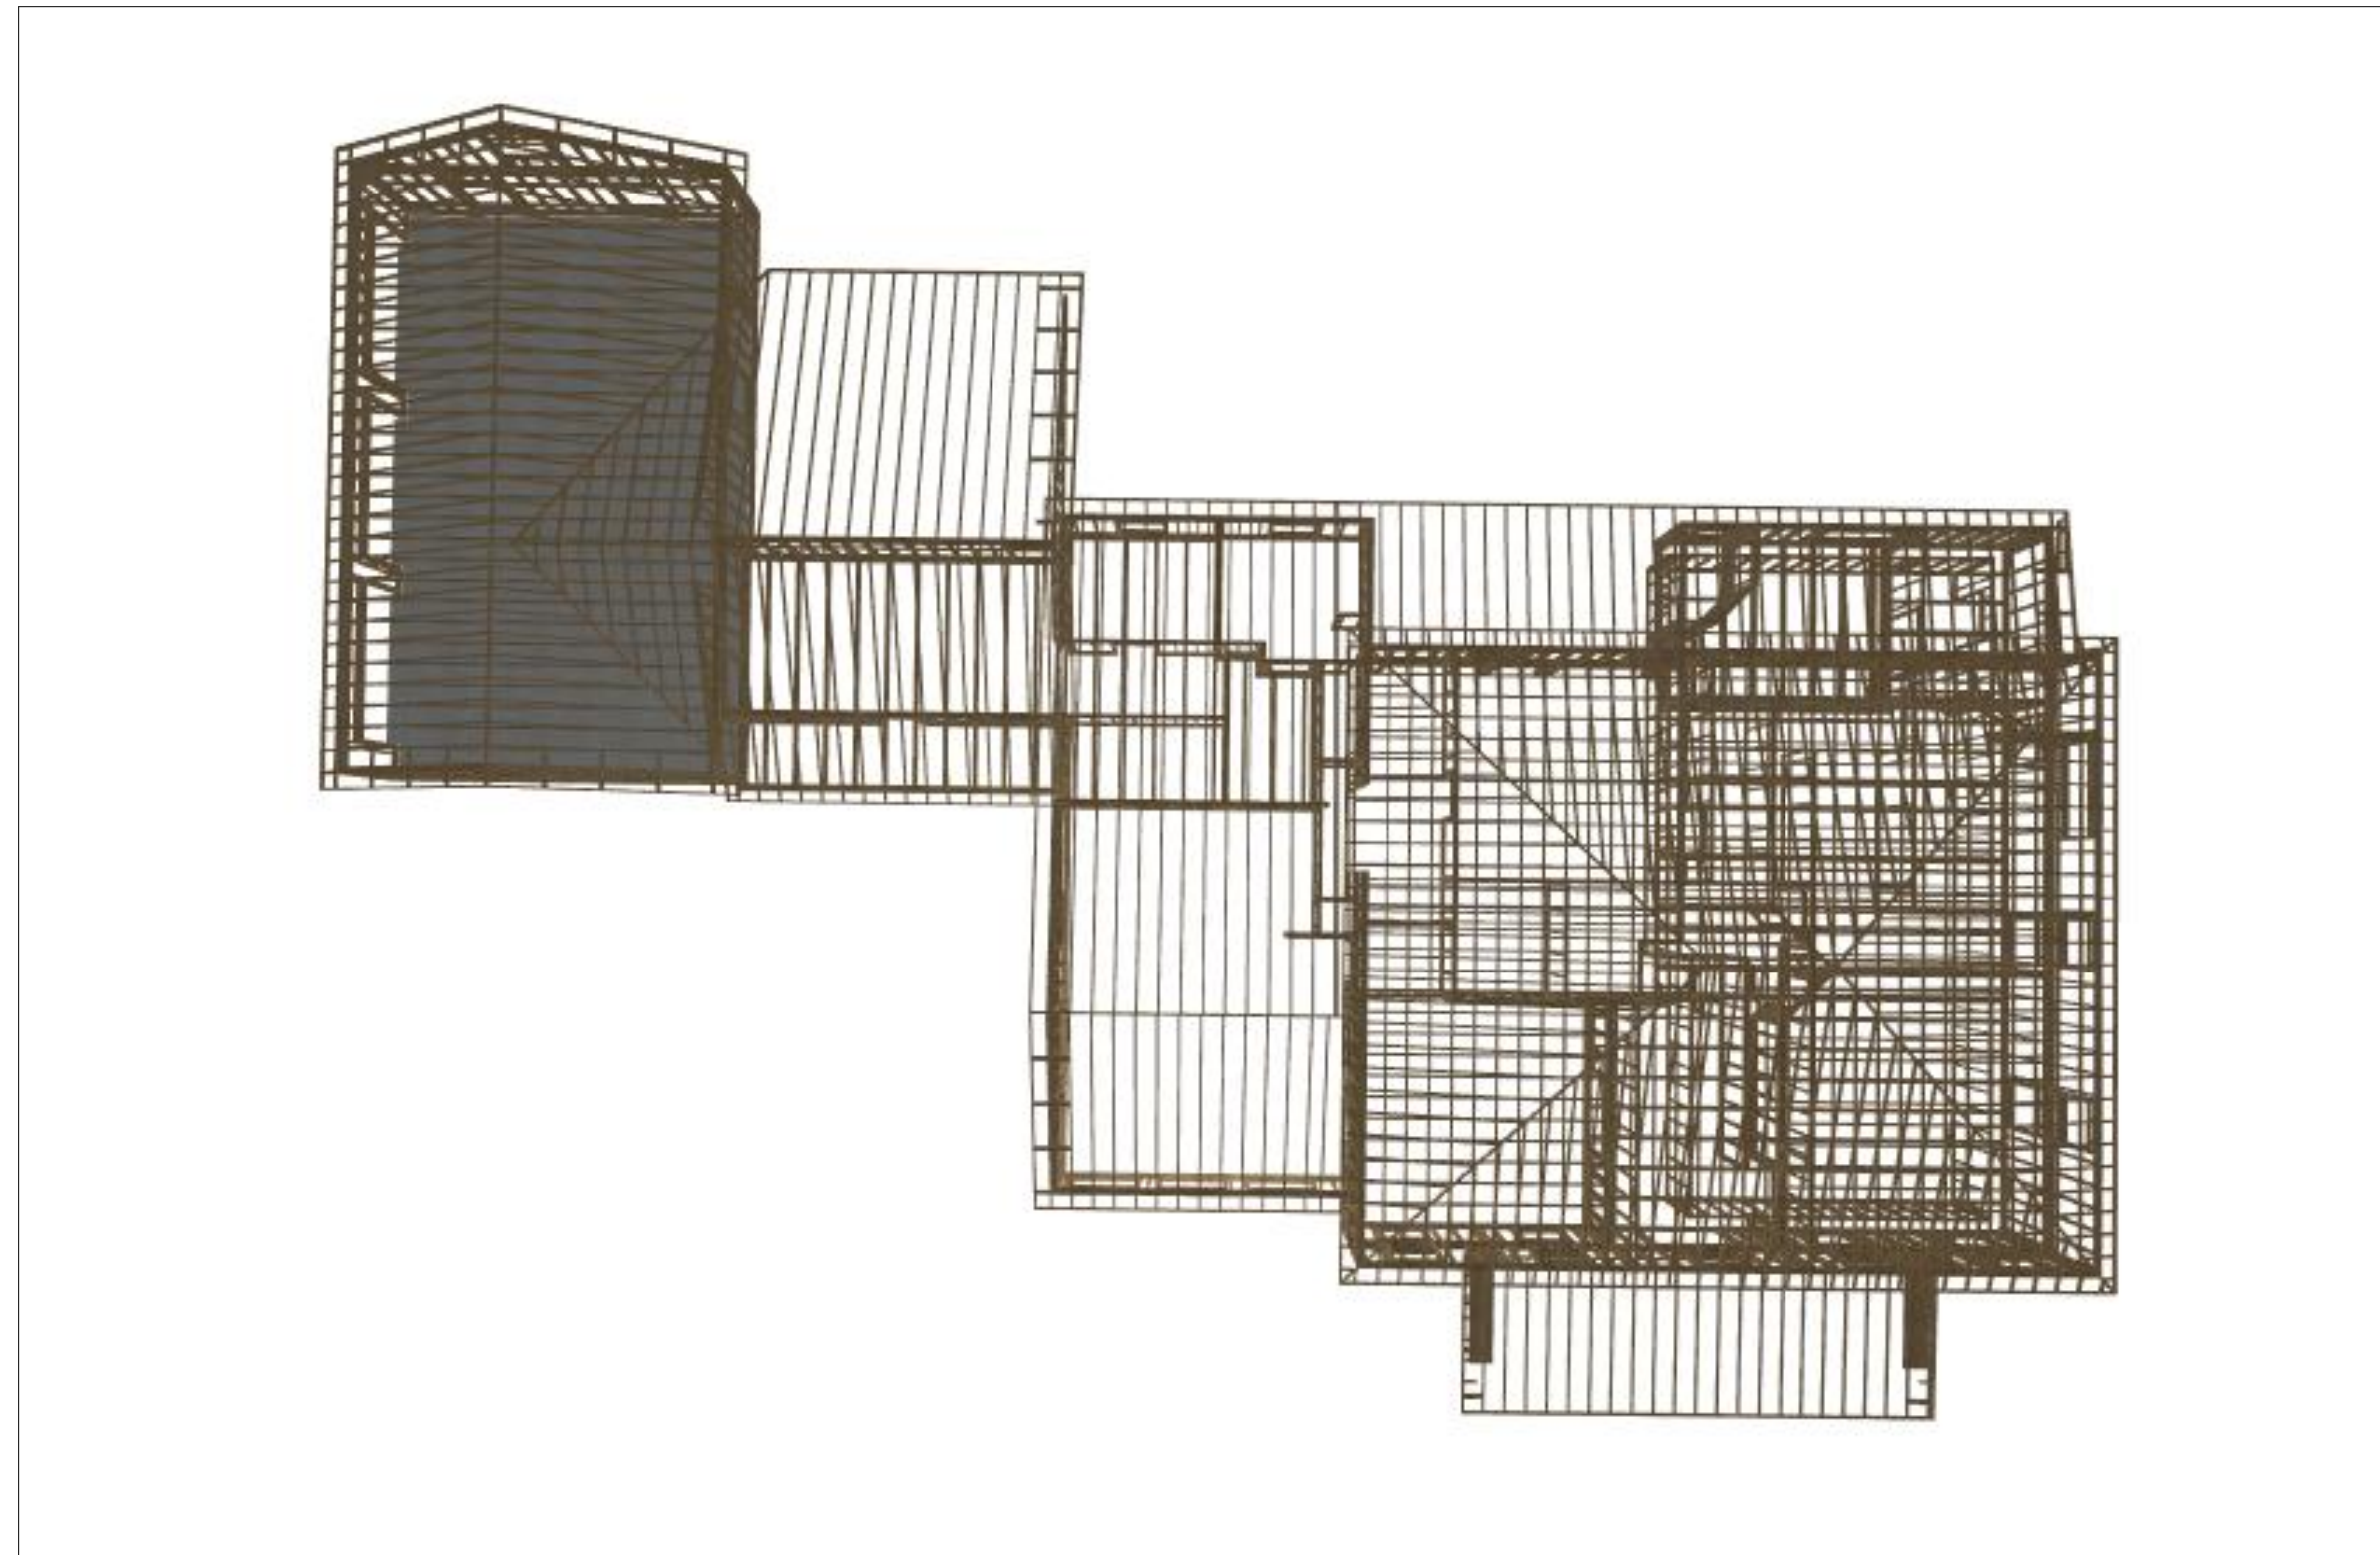

First Floor Plan
10' Ceilings
1/4" = 1'

